

CONSULTANT:

SEAL:

CVS
pharmacy

NEW

STORE NUMBER: 65348

WASHINGTON ST &
SWANSTON ST
WINCHESTER, MA

DEVELOPER:

GBC

GERSHMAN BROWN CROWLEY INC.
14 BREAKNECK HILL ROAD
SUITE 101
LINCOLN, RI
PH: 401-721-1607
FAX: 401-721-1601

REVISIONS:

DRAWING BY: KLP

DATE: 4/30/13




JOB NUMBER: 211242

TITLE:
EXTERIOR ELEVATIONS


SHEET NUMBER:

A-4.1

COMMENTS:
PRELIMINARY FOR PERMIT

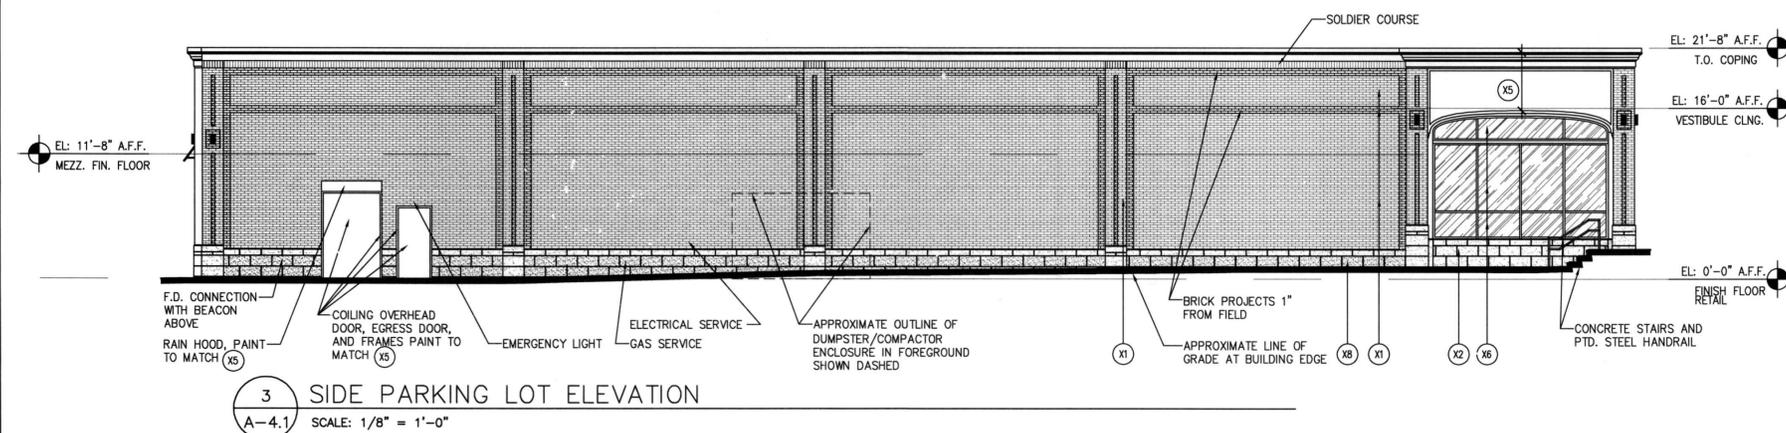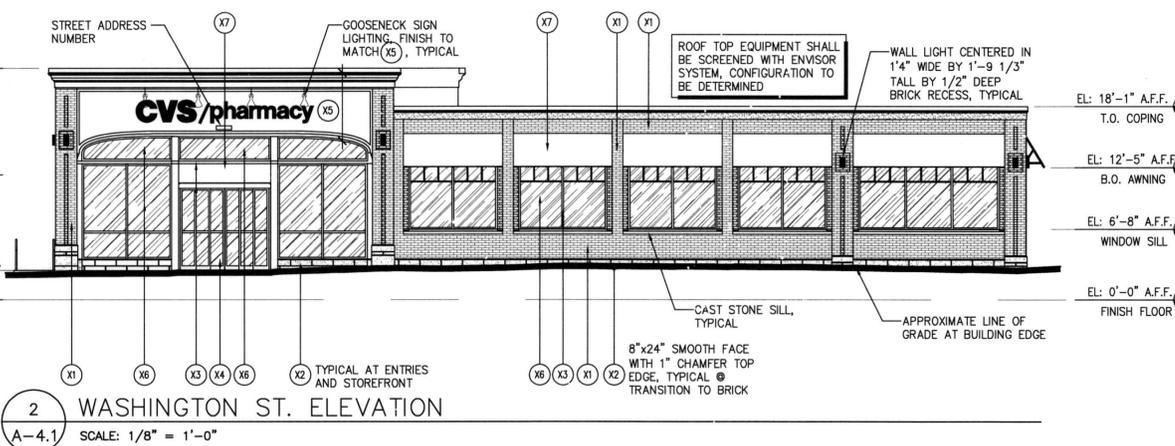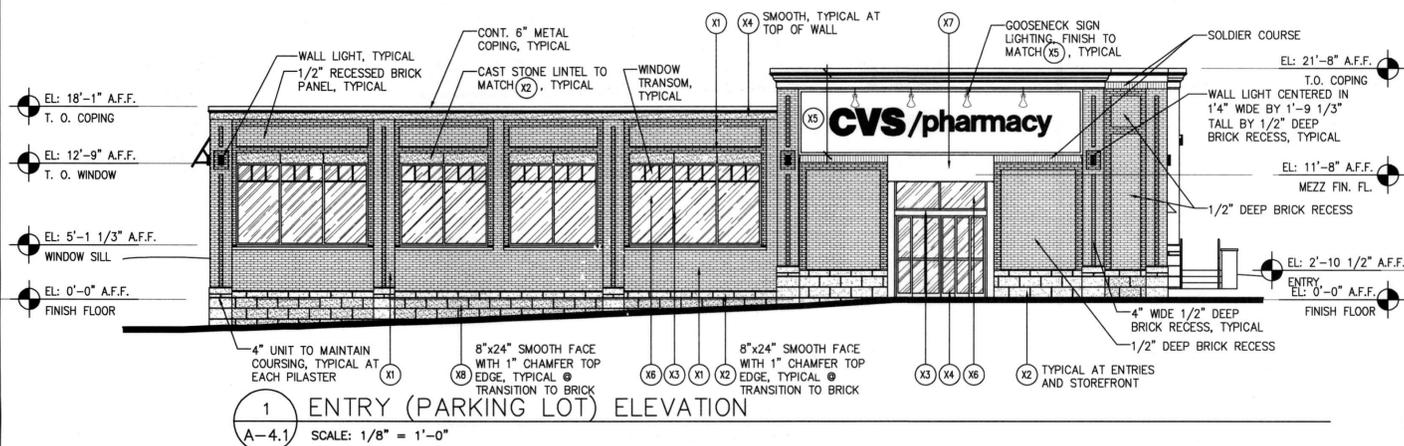

TAG	MATERIAL/MFG.	COLOR/NO.	NOTES	SYMBOL
X1	PINE HALL BRICK	SPEKTRA CHOCOLATE	3/8" CONCAVE JOINT, SET IN RUNNING BOND	[Symbol]
X2	READING ROCK CAST STONE	CALIZA SERIES - SMOOTH FACE, WHEAT	12"x24" UNITM 3/8" RAKED JOINT, SET IN RUNNING BOND	[Symbol]
X3	WIND/DOOR STOREFRONT "KAWNEER" TRIFAB II	COLOR TO MATCH X5		[Symbol]
X4	1/4" LAM SAFETY GLASS	CLEAR	DOORS & SIDELIGHTS	[Symbol]
X5	PVC SHEET/TRIM	FIELD PAINTED COLOR TO MATCH STONE	SMOOTH SURFACE, ARCHITECT TO SELECT COLOR	[Symbol]
X6	1" INSULATING GLASS	CLEAR	WINDOWS	[Symbol]
X7	AWNING	GREY	MATCHING GREY ALUMINUM FRAME, OPEN ENDS AND BOTTOM	[Symbol]
X8	READING ROCK CAST STONE	CALIZA SERIES - CHISELED FACE, WHEAT	12"x24" UNIT, 3/8" RAKED JOINT, SET IN RUNNING BOND	[Symbol]

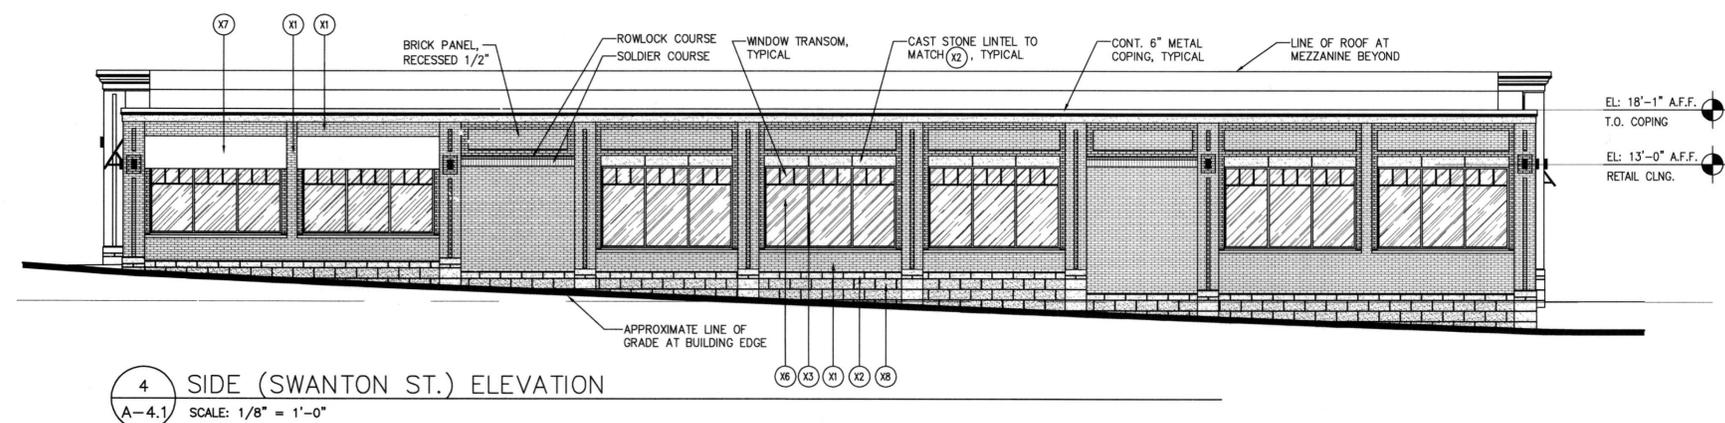

Copyright © 2013 by BKA Architects, Inc. The architectural design, drawings, specifications and other information on this sheet are and shall remain the property of BKA Architects, Inc. No part thereof shall be copied, duplicated or otherwise used in connection with any work of project, other than the architectural project for which they have been prepared and submitted, without the express knowledge and written consent of BKA Architects, Inc.