


Leaf Design Associates retains copyright, common law and statutory rights to this drawing and the design described by it. It may not be used for other projects without permission by Leaf Design Associates, and it may not be used "For Construction" unless specifically stated.

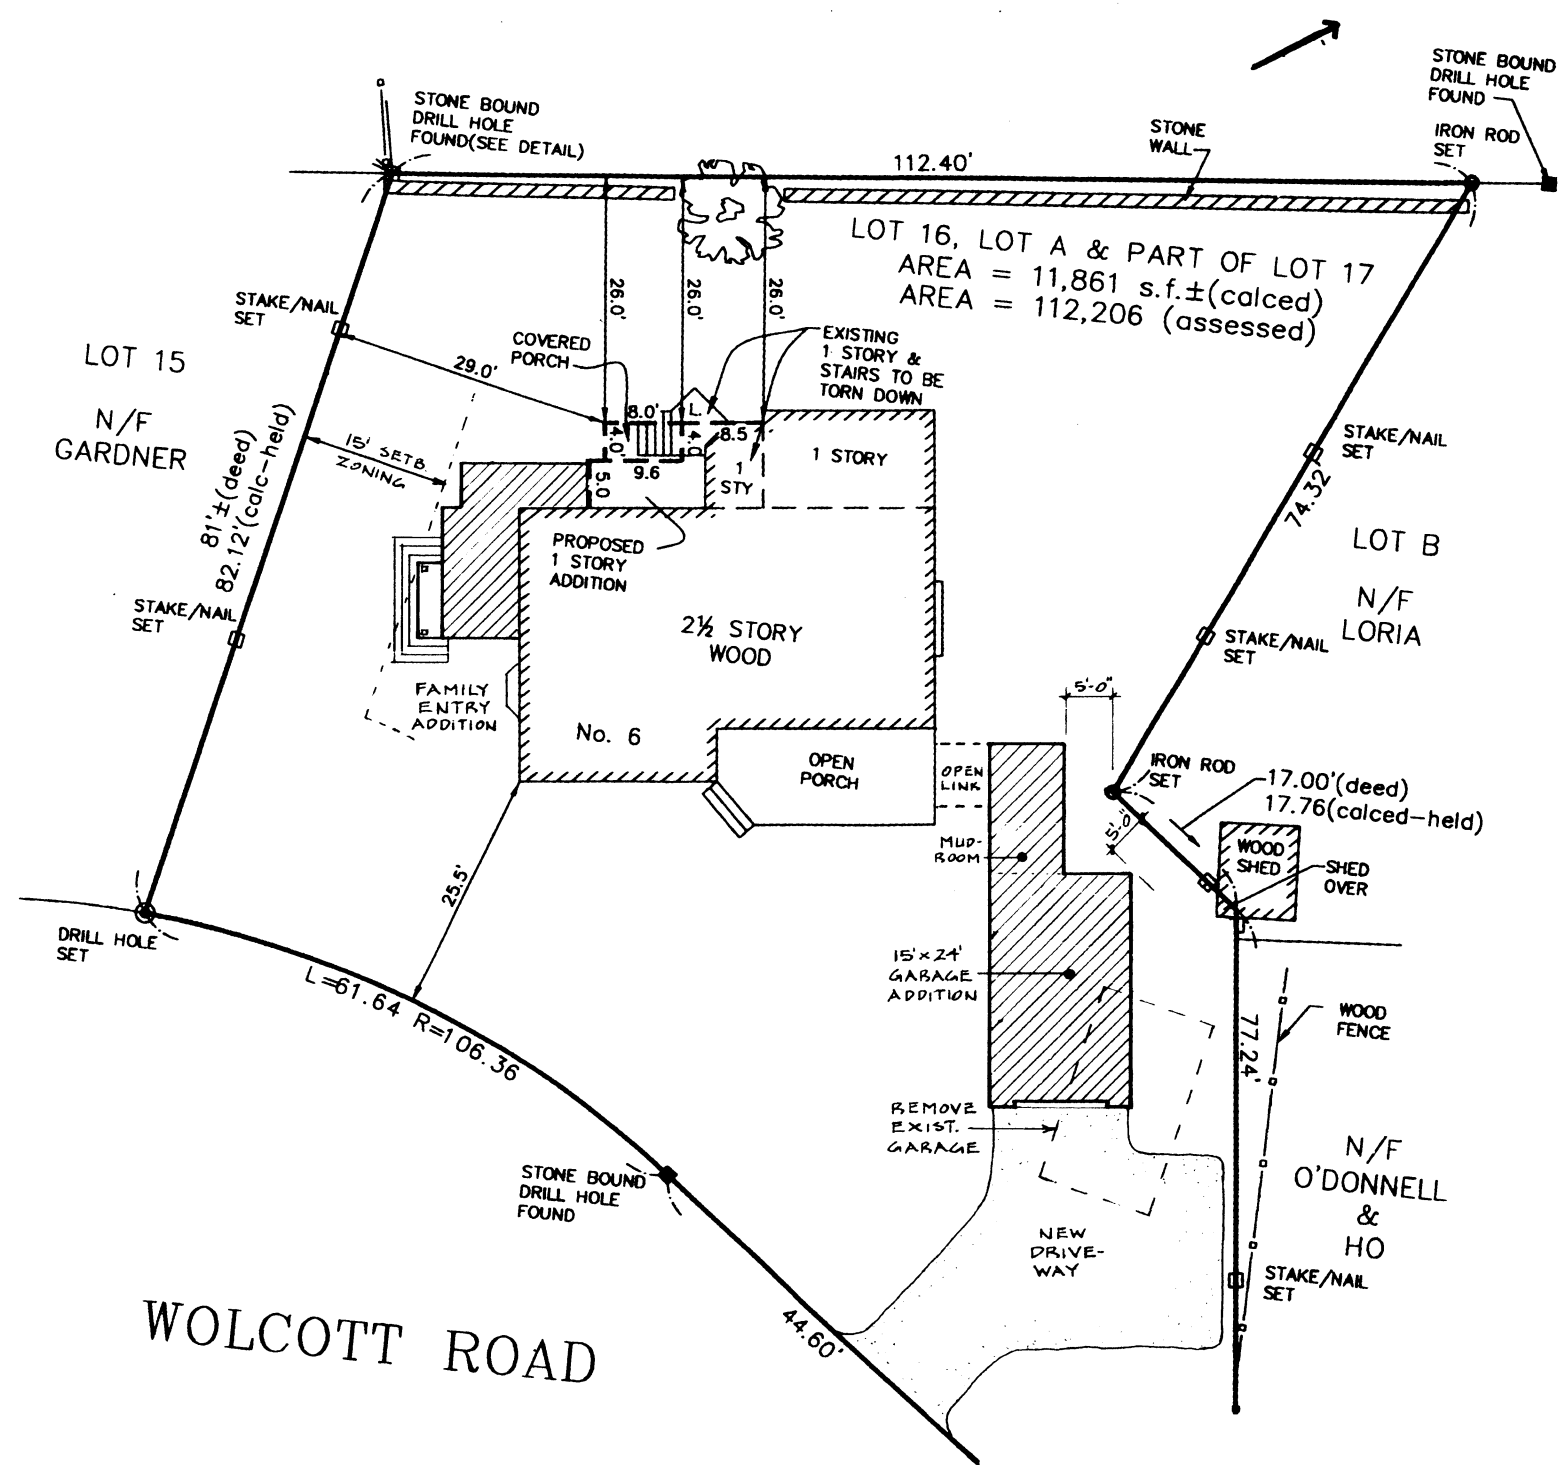

### List of Drawings:

- A-0 Site Plan
- A-1 1st Floor Plan
- A-2 2nd Floor Plan with low roofs
- A-3 Front Elevation
- A-4 Left Side Elevation
- A-5 Right Side Elevation
- #1 EXISTING: 1st Floor Plan
- #2 EXISTING: 2nd Floor Plan
- #3 EXISTING: Front Elevation

**Leaf Design**  
Associates, Inc.  
5 Winslow Road  
Winchester, MA 01890  
(781) 721-6541

**The Noble Residence**  
Melissa and George Noble  
Melissa's cell: (617) 797-2449  
6 Wolcott Road  
Winchester, MA

## SITE PLAN

Scale: 1" = 20'  
submitted to Z.B.A.  
May 2022

Drawing:  
**A-0**

**Zoning Drawings**  
"Special Permit" - May 31, 2022