

CONSULTANT:

SEAL:

**CVS**  
pharmacy

NEW

STORE NUMBER: 10129

WASHINGTON ST &  
SWANSTON ST  
WINCHESTER, MA

DEVELOPER:

**GBC**

GERSHMAN BROWN CROWLEY INC.  
14 BREAKNECK HILL ROAD  
SUITE 101  
LINCOLN, RI  
PH: 401-721-1607  
FAX: 401-721-1601

REVISIONS:

DRAWING BY: KLP

DATE: 4/30/13




JOB NUMBER: 211242

TITLE:  
EXTERIOR ELEVATIONS


SHEET NUMBER:

A-4.1

COMMENTS:  
PRELIMINARY FOR PERMIT

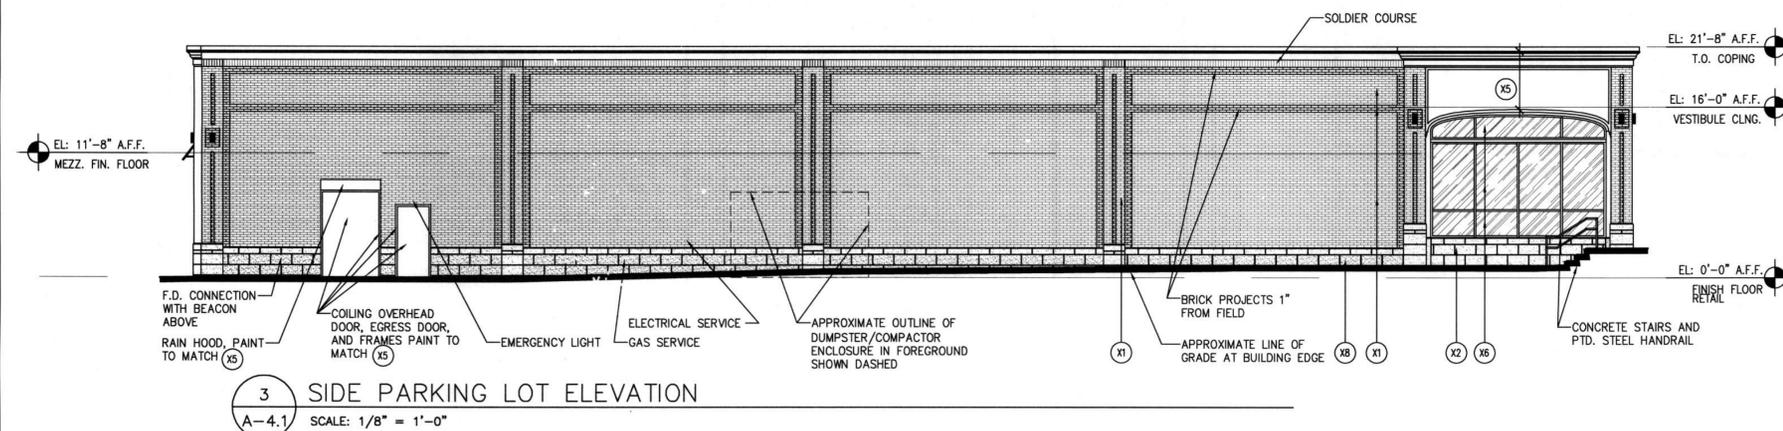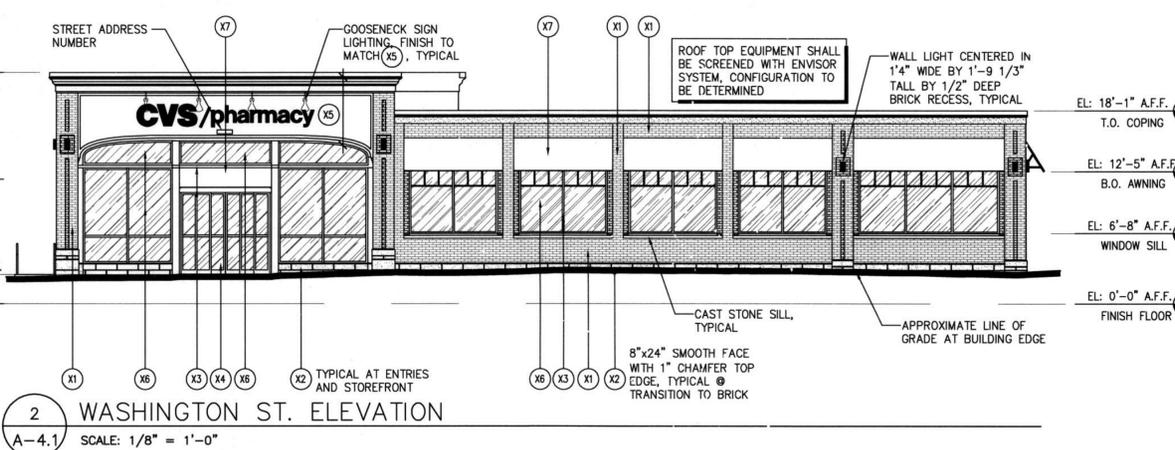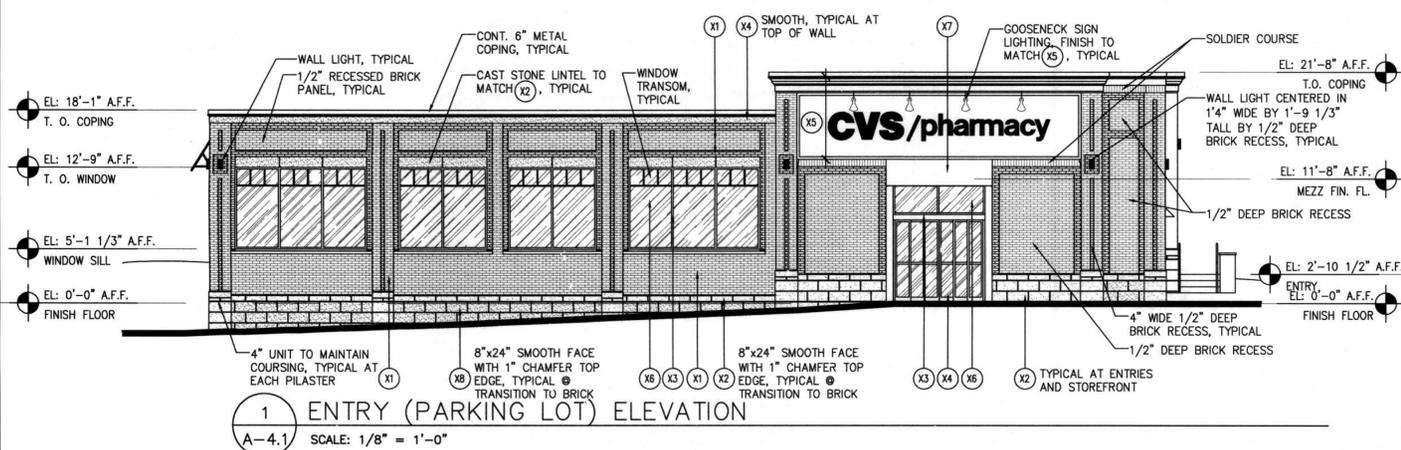

TAG	MATERIAL/MFG.	COLOR/NO.	NOTES	SYMBOL
X1	PINE HALL BRICK	SPEKTRA CHOCOLATE	3/8" CONCAVE JOINT, SET IN RUNNING BOND	[Symbol]
X2	READING ROCK CAST STONE	CALIZA SERIES - SMOOTH FACE, WHEAT	12"x24" UNTM 3/8" RAKED JOINT, SET IN RUNNING BOND	[Symbol]
X3	WIND/DOOR STOREFRONT "KANNEER" TRIFAB II	COLOR TO MATCH X5		[Symbol]
X4	1/4" LAM SAFETY GLASS	CLEAR	DOORS & SIDELIGHTS	[Symbol]
X5	PVC SHEET/TRIM	FIELD PAINTED COLOR TO MATCH STONE	SMOOTH SURFACE, ARCHITECT TO SELECT COLOR	[Symbol]
X6	1" INSULATING GLASS	CLEAR	WINDOWS	[Symbol]
X7	AWNING	GREY	MATCHING GREY ALUMINUM FRAME, OPEN ENDS AND BOTTOM	[Symbol]
X8	READING ROCK CAST STONE	CALIZA SERIES - CHISELED FACE, WHEAT	12"x24" UNIT, 3/8" RAKED JOINT, SET IN RUNNING BOND	[Symbol]

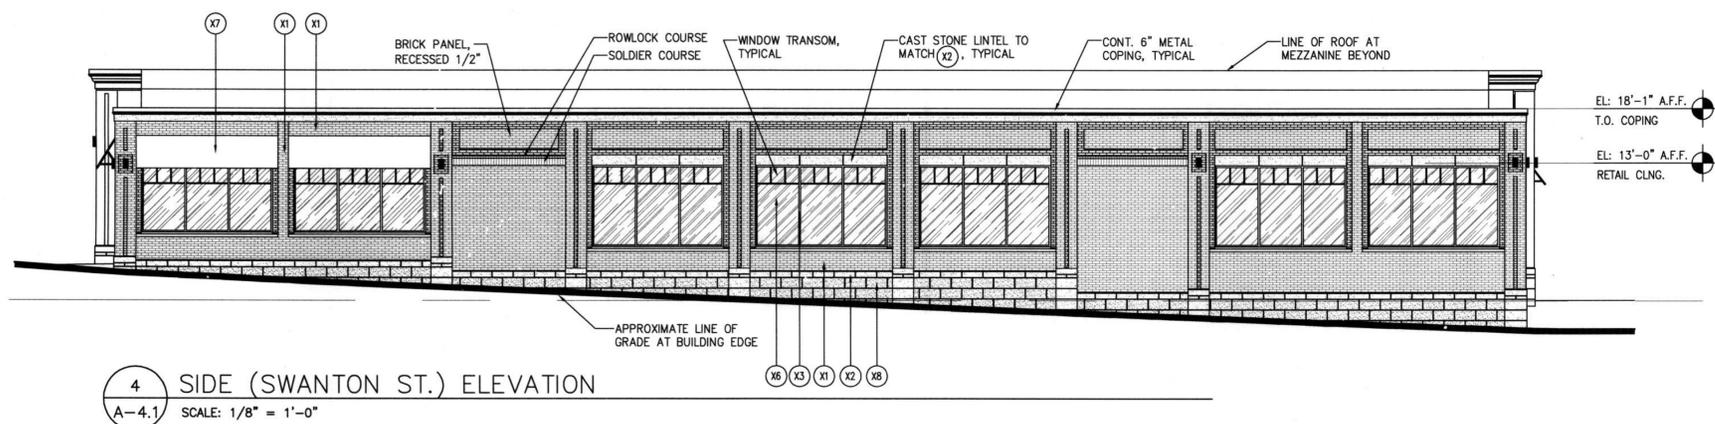

Copyright 2013 by BKA Architects, Inc. The architectural plans, drawings, specifications and other information on this sheet are the property of BKA Architects, Inc. No part thereof shall be copied, reproduced or otherwise used without the express written consent of BKA Architects, Inc.