




1 PERENNIAL, LAWN + NATURALIZED GRASS
SCALE: N.T.S.

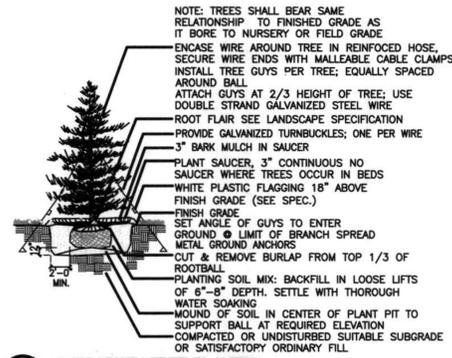


2 EVERGREEN TREE PLANTING
SCALE: N.T.S.

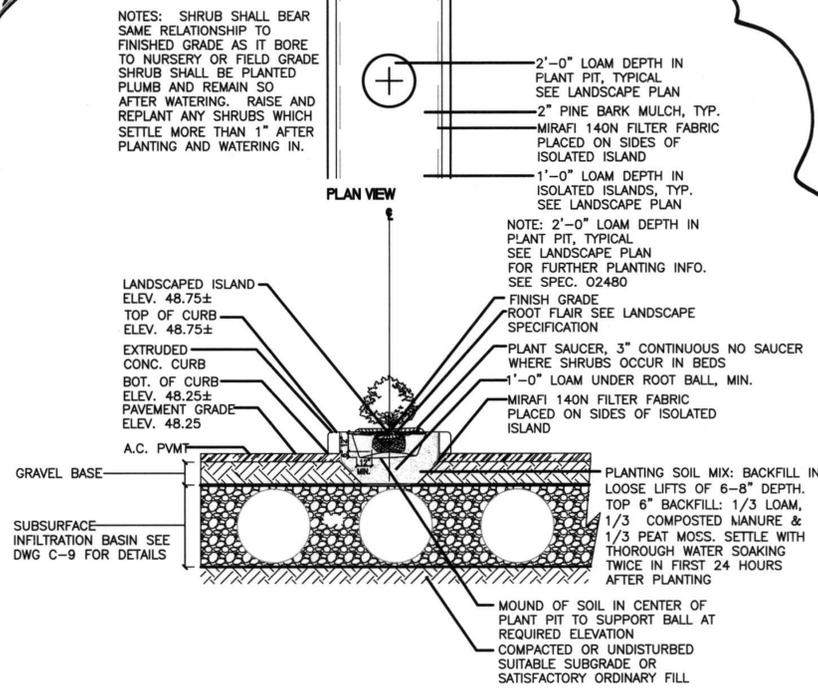


3 ISOLATED ISLAND LOAM DEPTHS OVER INFILTRATION SYSTEM
SCALE: N.T.S.

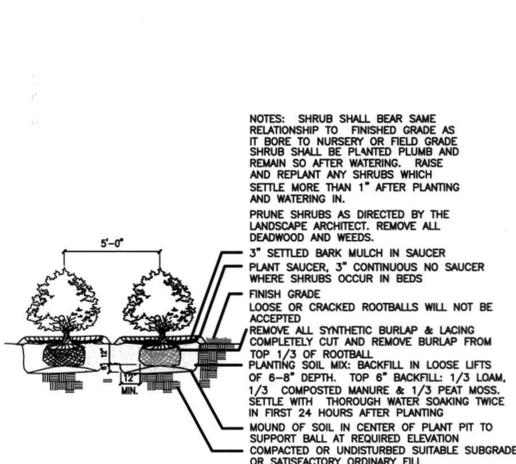


4 TYPICAL SHRUB PLANTING
SCALE: N.T.S.

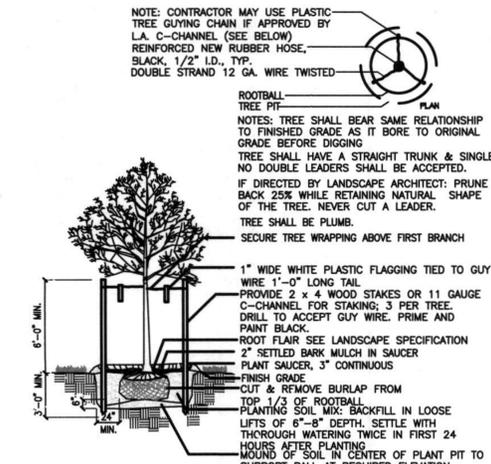

5 DECIDUOUS TREE PLANTING AND STAKING
SCALE: N.T.S.

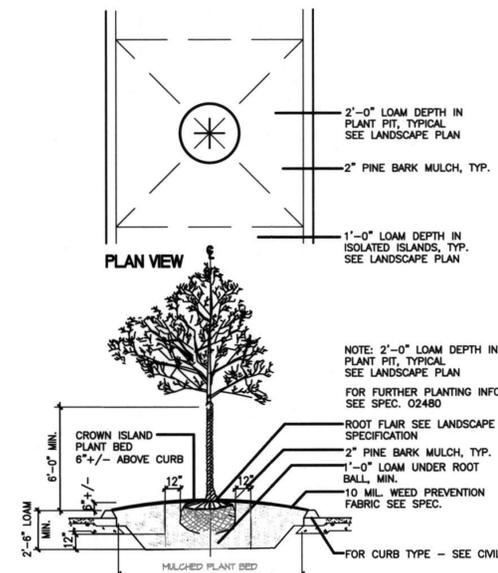

6 TYPICAL ISOLATED LOAM DEPTHS
SCALE: N.T.S.

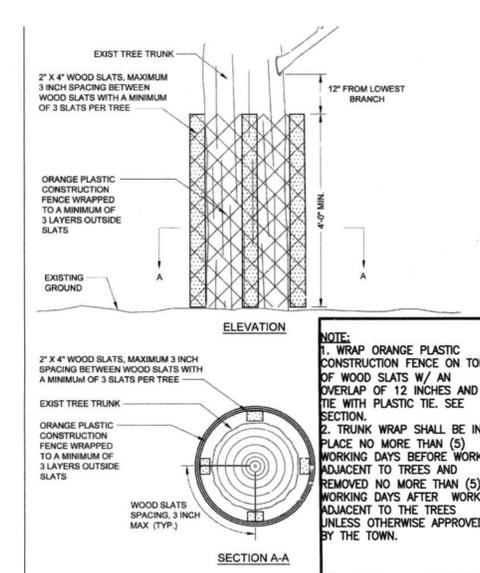

7 EXISTING TREE TRUNKS WRAP PROTECTION DETAIL
SCALE: N.T.S.

FOR GENERAL NOTES + PLANT MATERIAL LIST
SEE LANDSCAPE SHEET L-1

CVS
pharmacy

11,955 SF PHARMACY
WITH NO DRIVE THRU

STORE NUMBER: 10129
WASHINGTON STREET AND
SWANTON STREET
WINCHESTER, MA
PROJECT TYPE: NEW CONSTRUCTION
DEAL TYPE: GROUND LEASE

CS PROJECT # 65348

LANDSCAPE ARCHITECT:

WILLIAM FLEMING ASSOCIATES
LANDSCAPE ARCHITECTURE
PLANNING
515 MAIN ST.
SUITE #6
STONEHAM, MA 02180
T 781 438 9088
F 781 438 9811
w.fleming@williamfleming.com

CIVIL ENGINEER:

RJO'CONNELL
& ASSOCIATES, INC.
CIVIL ENGINEERS, SURVEYORS
& LAND PLANNERS
80 MONTVALE AVE
STONEHAM, MA 02180
PHONE: 781-279-0180
FAX: 781-279-0173

DEVELOPER:

GBC
GERSHMAN BROWN CROWLEY INC.

GERSHMAN BROWN CROWLEY, INC.
14 BREAKNECK HILL RD, SUITE 101
LINCOLN, RI 02865
TEL (401) 721-1605
PROJECT CONTACT: PAUL BECK

SEAL:



REVISIONS:

REVISED PER TOWN COMMENTS	1/24/2013
SUBMIT TO ZBA FOR SITE PLAN APPROVED	2/15/2013
REVISED PER TOWN COMMENTS	5/06/2013
REVISED PER TOWN COMMENT LETTER	5/29/2013
REVISED PER ZBA COMMENTS FROM JUNE HEARING	6/20/2013

PROJECT MANAGER: JSK
DRAWING BY: KPM
REVIEWED BY: JSK/MJW
DATE: 10/05/2012
JOB NUMBER: 11071
TITLE:
LANDSCAPE
DETAILS
SHEET NUMBER:

L-2

COMMENTS:
NOT FOR CONSTRUCTION