


HATCH AND LINEWORK KEY

- 1. - DENOTES STRUCTURAL WALLS ABOVE
- 2. - DENOTES NEW STRUCTURAL WALL
- 3. - DENOTES NEW PARTITION WALL
- 4. - DENOTES EXISTING WALL
- 5. - DENOTES REMOVED EXISTING WALL

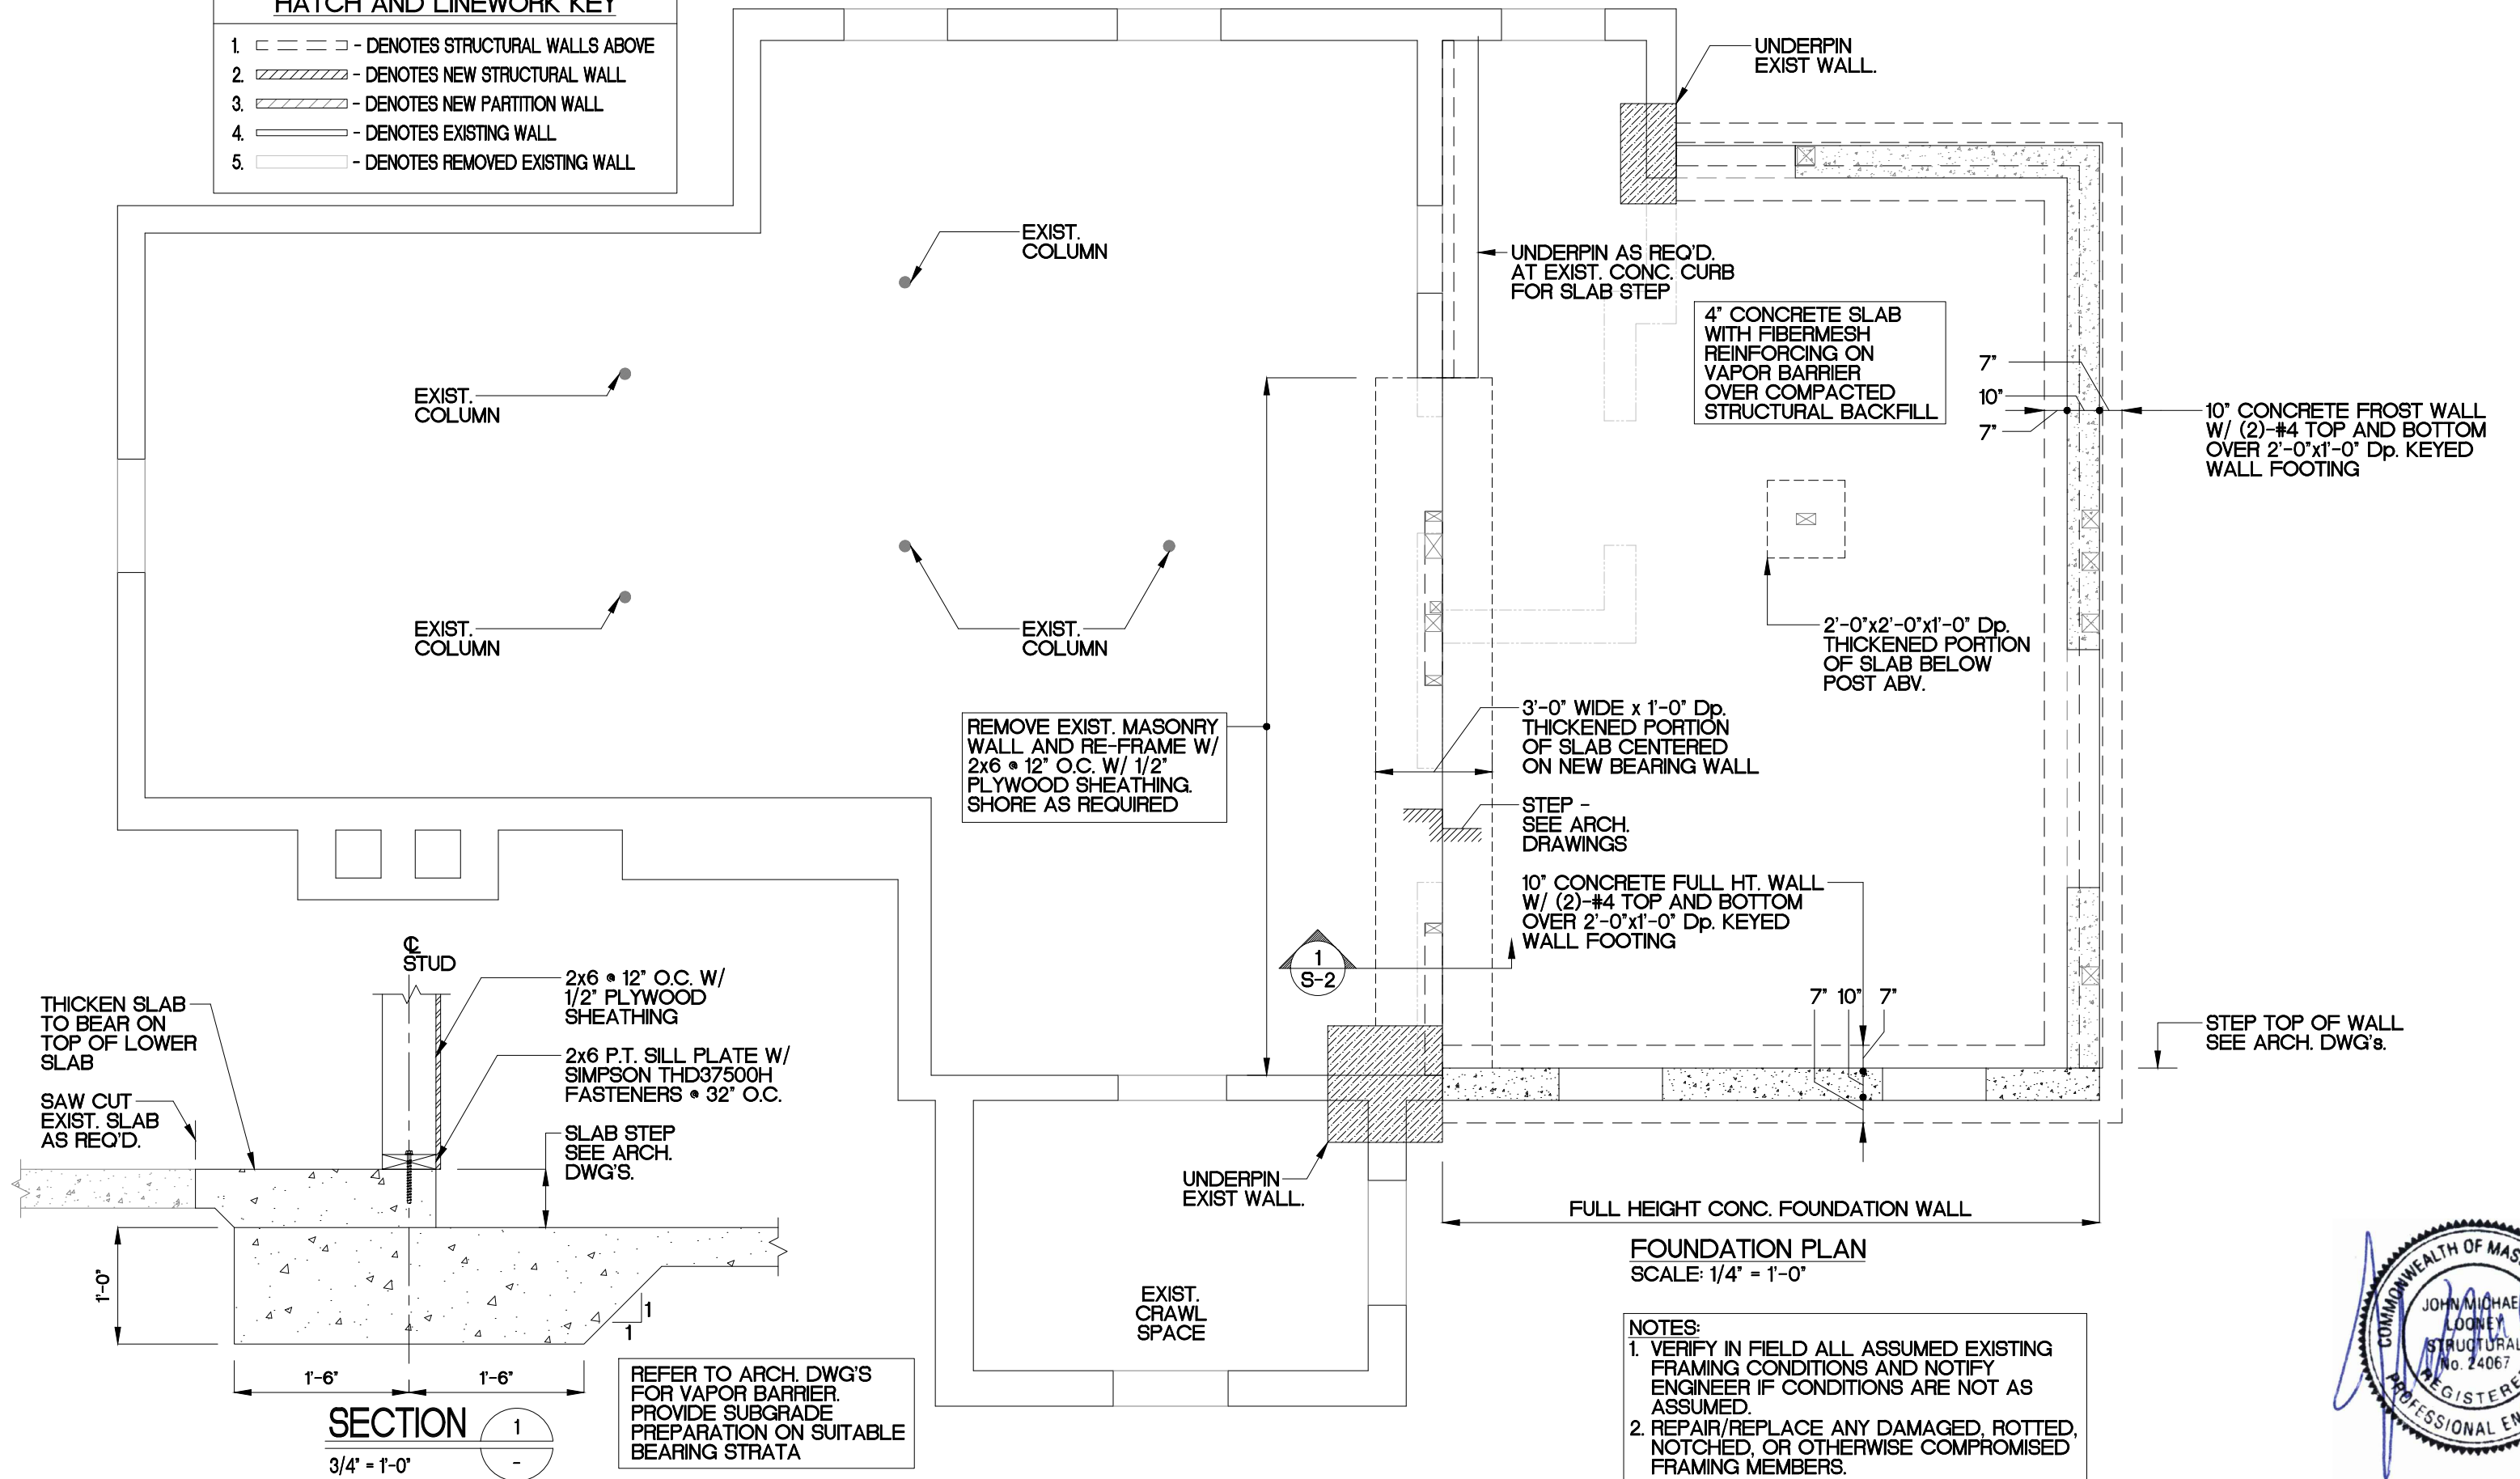

PERMIT SET

DATE: November 16, 2021

S-2

Bellalta Residence
11 Mystic Ave.
Winchester, MA 01890
DESIGNED BY: TM
DRAWING SCALE: As Noted

Foundation Plan

Structural · Design · Renovation · Investigation · Restoration
JMENGINEERING
© JML ENGINEERING · 20 Winthrop Street, Winchester, MA 01890
Phone: 781-756-0300 · Fax: 781-756-0301 · www.jmlengineering.net