


Wainwright Road Emergency Vehicle Access Plan with Signal Pre-Emption

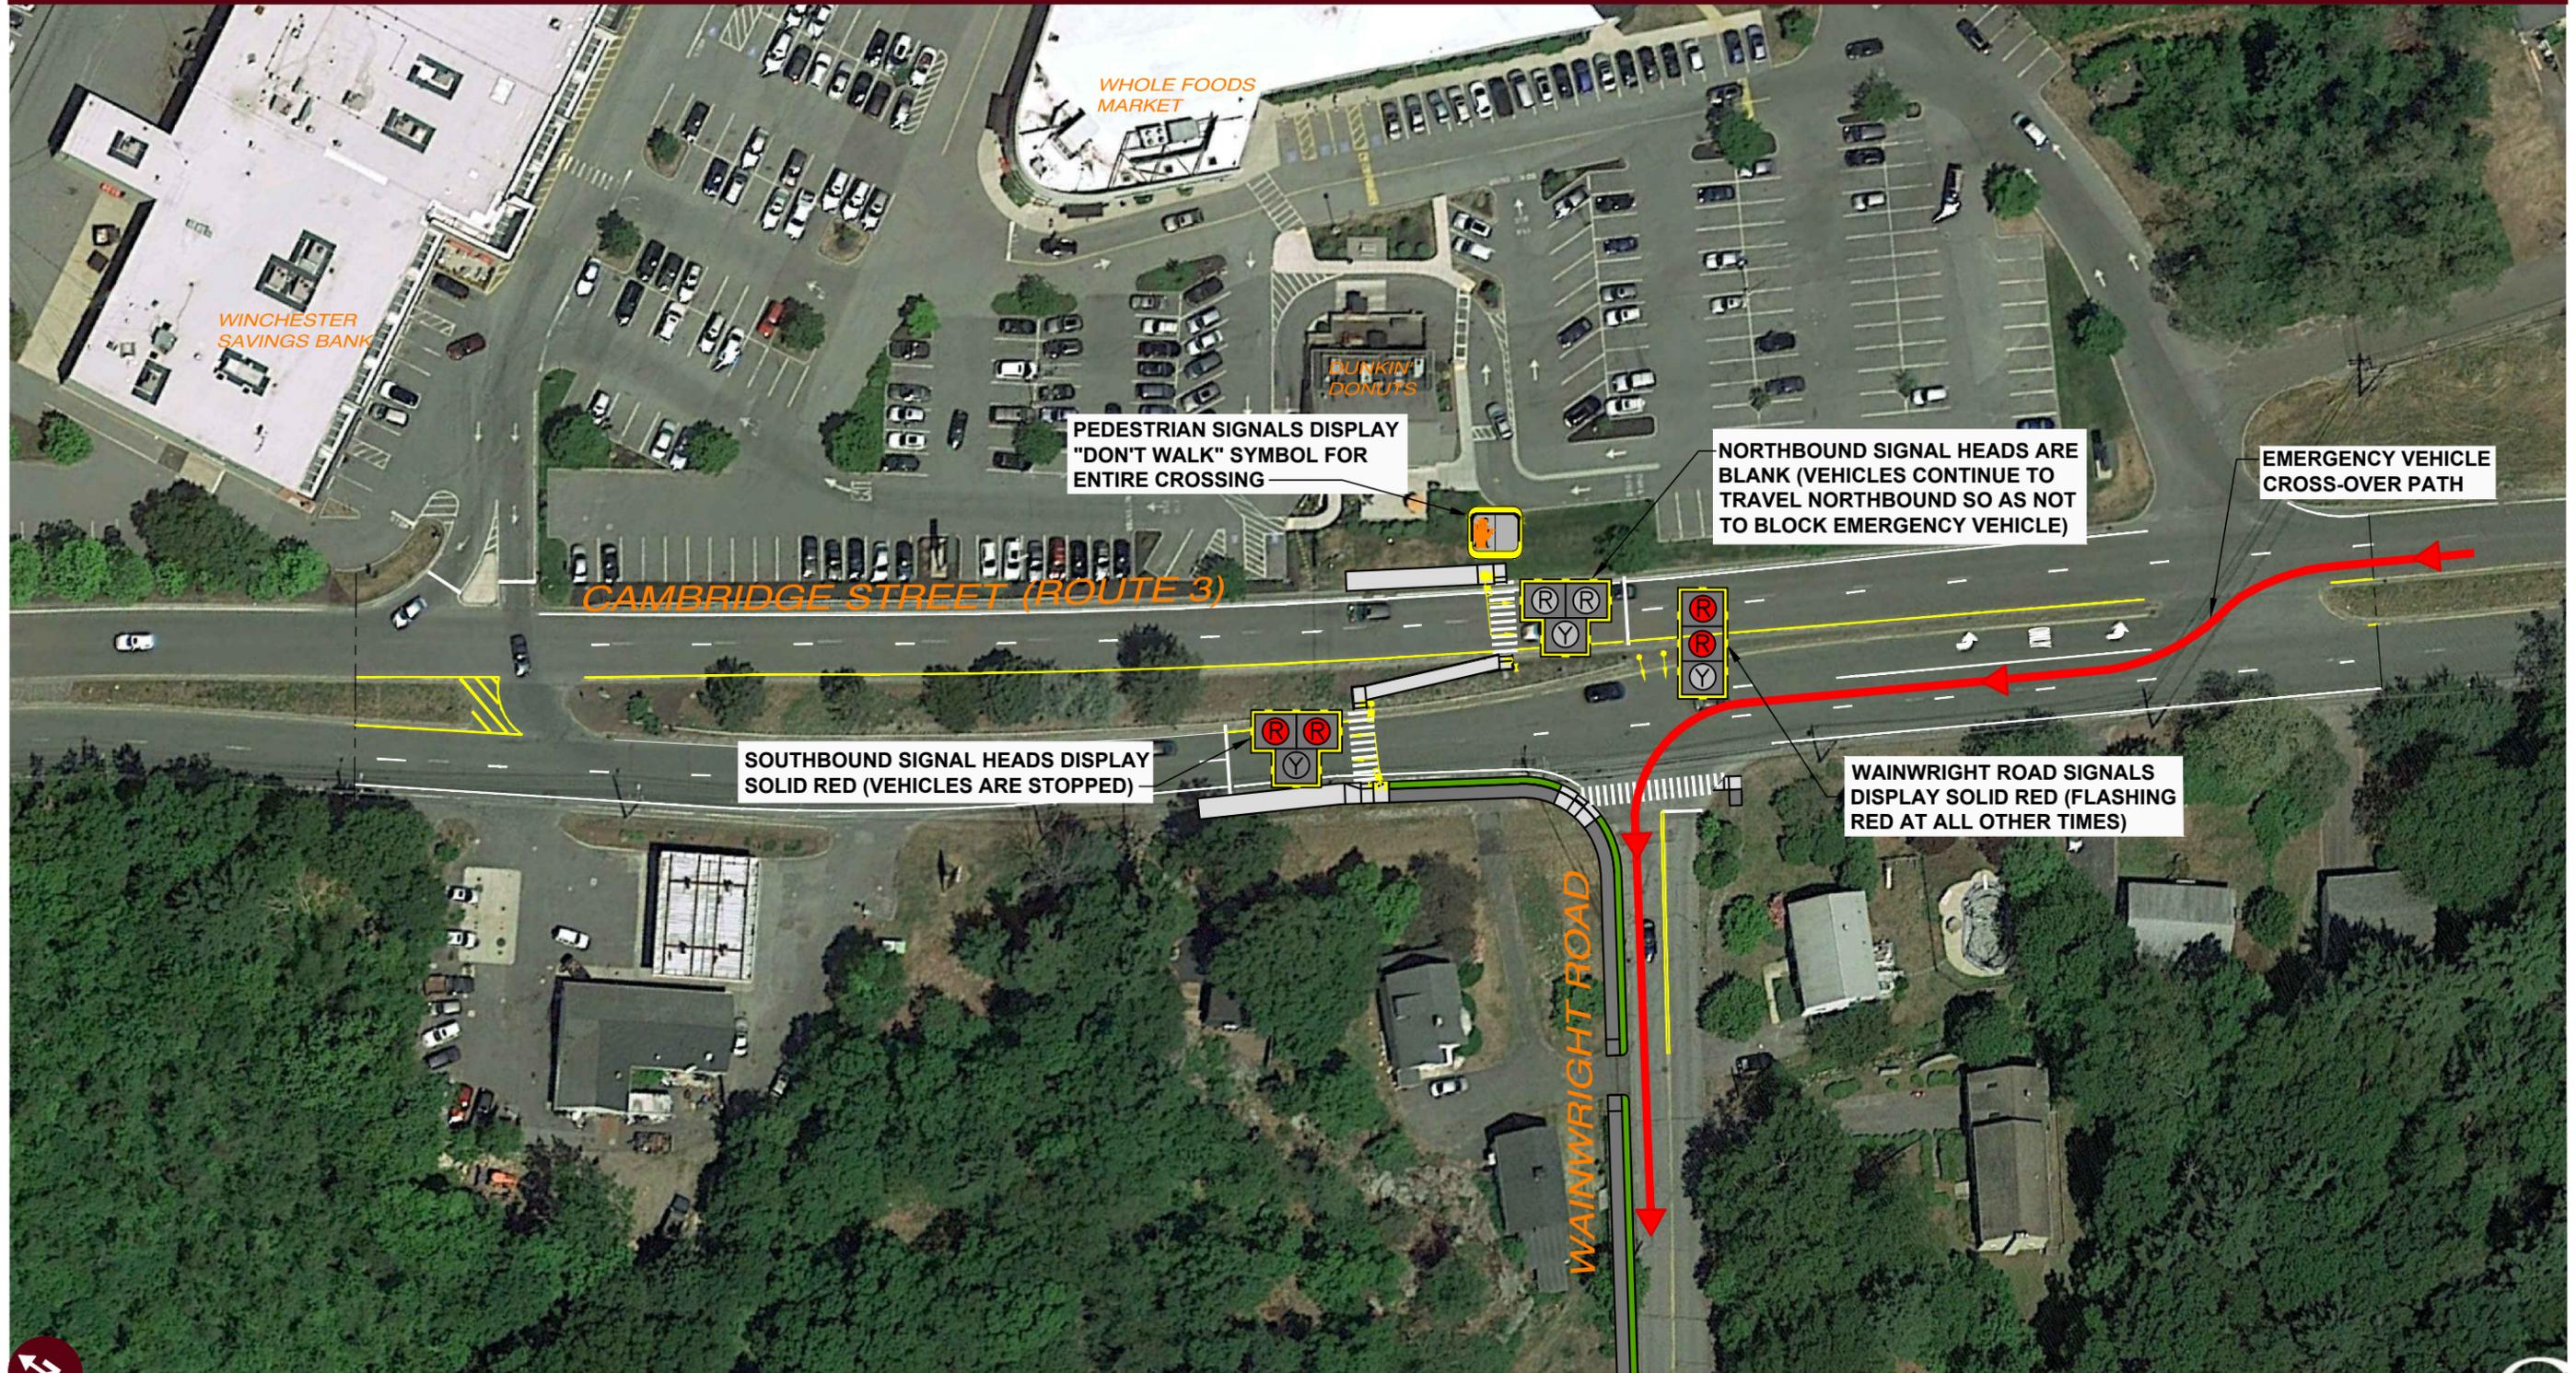

Proposed Residential Development - Winchester, Massachusetts



35 New England Business Center Drive Andover, Massachusetts 01810 - Suite 140 V 978.474.8800 WWW.RDVA.COM

T:\6891 - Winchester\Design\Concept Plans\6891.hawk1.dwg, 12/11/2015 9:09:41 AM