



**PROPOSED SIDEWALK TO CROSS STREET**  
SCALE: 1"=10'

- NOTES:**
1. THE LOCATIONS OF EXISTING UNDERGROUND UTILITIES ARE SHOWN IN AN APPROXIMATE WAY ONLY AND HAVE NOT BEEN INDEPENDENTLY VERIFIED BY THE OWNER OR ITS REPRESENTATIVE. THE CONTRACTOR SHALL DETERMINE THE EXACT LOCATION OF ALL EXISTING UTILITIES BEFORE COMMENCING WORK, AND AGREES TO BE FULLY RESPONSIBLE FOR ANY AND ALL DAMAGES WHICH MIGHT BE OCCASIONED BY THE CONTRACTOR'S FAILURE TO EXACTLY LOCATE AND PRESERVE ANY AND ALL UNDERGROUND UTILITIES.
  2. THE INFORMATION SHOWN ON THIS PLAN IS THE SOLE PROPERTY OF ALLEN & MAJOR ASSOCIATES, INC. ITS INTENDED USE IS TO PROVIDE INFORMATION. ANY ALTERATION, MISUSE, OR RECALCULATION OF INFORMATION OR DATA WITHOUT THE EXPRESSED, WRITTEN CONSENT OF ALLEN & MAJOR ASSOCIATES, INC. IS STRICTLY PROHIBITED.
  3. EXISTING CONDITIONS BASE PLAN TAKEN FROM A PLAN ENTITLED "EXISTING CONDITIONS" PREPARED BY ALLEN & MAJOR ASSOCIATES, SHEET V-101, ORIGINAL SCALE 1"=30'.
  4. VEHICLE DIMENSIONS PROVIDED BY WINCHESTER FIRE DEPARTMENT.

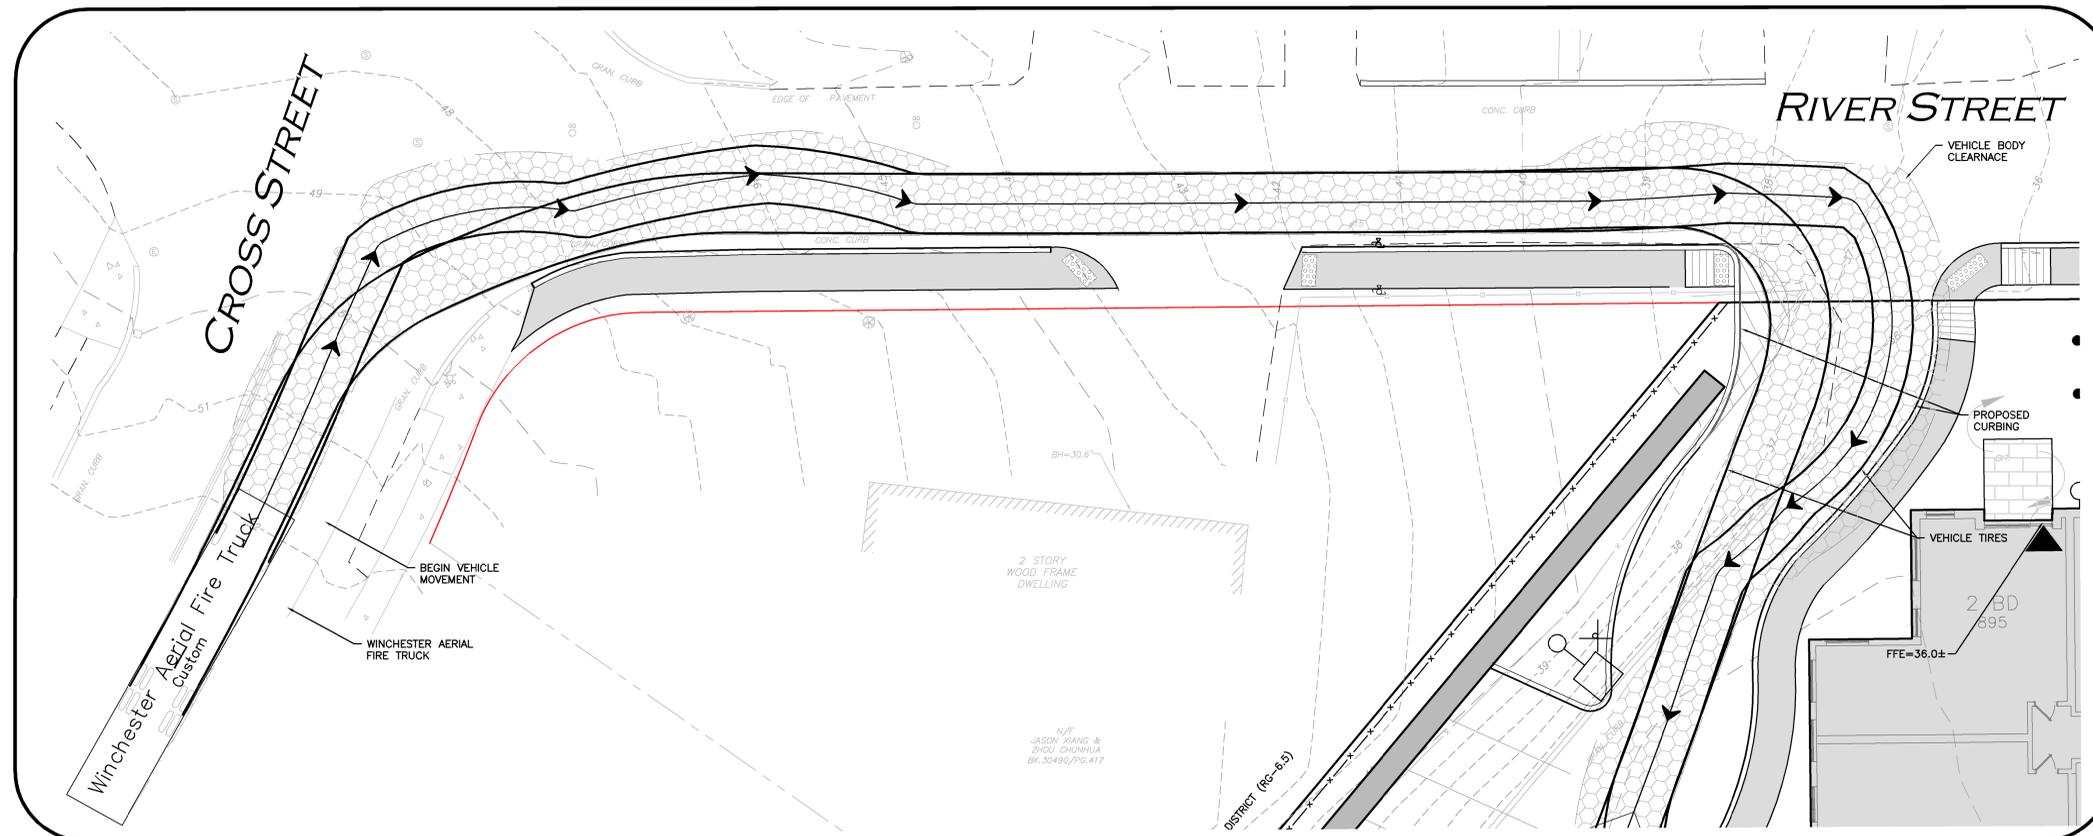

**FIRE TRUCK TURNING WITH PROPOSED SIDEWALK**  
SCALE: 1"=10'

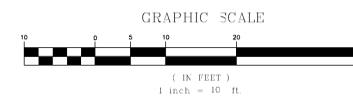

**ISSUED FOR REVIEW**  
DECEMBER 16, 2019

PROFESSIONAL ENGINEER FOR ALLEN & MAJOR ASSOCIATES, INC.

APPLICANT/OWNER:  
SLV RIVER STREET, LLC  
c/o GEOFF ENGLER & JUSTIN KREBS  
257 HILLSIDE AVENUE  
NEEDHAM, MA, 02494

PROJECT:  
**MULTI-FAMILY RESIDENTIAL REDEVELOPMENT PROJECT**  
**19 & 35 RIVER STREET**  
WINCHESTER, MA

PROJECT NO. 2459-01 DATE: JUNE 11, 2019  
SCALE: 1"=10' DWG. NAME: C-2459-01  
DESIGNED BY: DMR CHECKED BY: CMQ

PREPARED BY:  
**ALLEN & MAJOR ASSOCIATES, INC.**  
civil & structural engineering • landscape surveying  
environmental consulting • landscape architecture  
www.allenmajor.com  
100 COMMERCE WAY, SUITE 5  
WOBBURN MA 01801  
TEL: (781) 935-6889  
FAX: (781) 935-2896  
WOBBURN, MA • LAKEVILLE, MA • MANCHESTER, NH

THIS DRAWING HAS BEEN PREPARED IN ELECTRONIC FORMAT. CLIENT'S REPRESENTATIVE OR CONSULTANT MAY BE PROVIDED COPIES OF DRAWINGS AND SPECIFICATIONS ON MAGNETIC MEDIA FOR HIS/HER INFORMATION AND USE FOR SPECIFIC APPLICATION TO THIS PROJECT. DUE TO THE POTENTIAL THAT THE MAGNETIC INFORMATION MAY BE MODIFIED UNINTENTIONALLY OR OTHERWISE, ALLEN & MAJOR ASSOCIATES, INC. MAY REMOVE ALL INDICATION OF THE DOCUMENT'S AUTHORSHIP ON THE MAGNETIC MEDIA. PRINTED REPRESENTATIONS OF THE DRAWINGS AND SPECIFICATIONS ISSUED SHALL BE THE ONLY RECORD COPIES OF ALLEN & MAJOR ASSOCIATES, INC.'S WORK PRODUCT.

DRAWING TITLE: **SIDEWALK PLAN** SHEET NO. **C-108**

AL PROJECTS\2459-01\CIVIL\DRAWINGS\CURRENT\C-2459-01\_SIDEWALK\_PLANNING

**DIG SAFE**  
BEFORE YOU DIG  
CALL 811 OR  
1-888-DIG-SAFE  
1-888-344-7233

N/E  
JASON XIANG &  
ZHOU CHUNHUA  
DR.30490/PG.417