




101 Walnut Street
PO Box 9151
Watertown, MA 02471
617.924.1770

SCHEDULE OF LIGHTING FIXTURES		
SYM	TYPE	QTY
	TREE UP-LIGHT	8
	PATH LIGHT (DOWNLIGHT)	14
	STEP LIGHT (DOWNLIGHT)	7
	WALL WASH - FRONT FACADE	3
	FENCE POST MOUNTED (DOWNLIGHT)	9

NOTE:
EXISTING HARDSCAPE: 16%
PROPOSED HARDSCAPE: 33%

- NOTES:
1. THE NUMBER OF FIXTURES SHOWN ON THE PLAN TAKE PRECEDENCE OVER THE QUANTITY SHOWN ABOVE.
 2. INCLUDE TWO GEMINI ASTRO TIMER WIFI W/ WIFI HUBS AND TWO 152525DB ACE CONNECTOR 25 OR APPROVED EQUAL.
 3. ALL WIRING AND CONNECTORS TO BE INCLUDED PER STANDARD LANDSCAPE LIGHTING PRACTICES.
 4. ALL ELECTRICAL EQUIPMENT SHALL BE INSTALLED PER FEDERAL, STATE AND LOCAL LAWS.
 5. LIGHTING CONTRACTOR IS RESPONSIBLE FOR THE PROPER INSTALLATION OF THE ENTIRE SYSTEM.

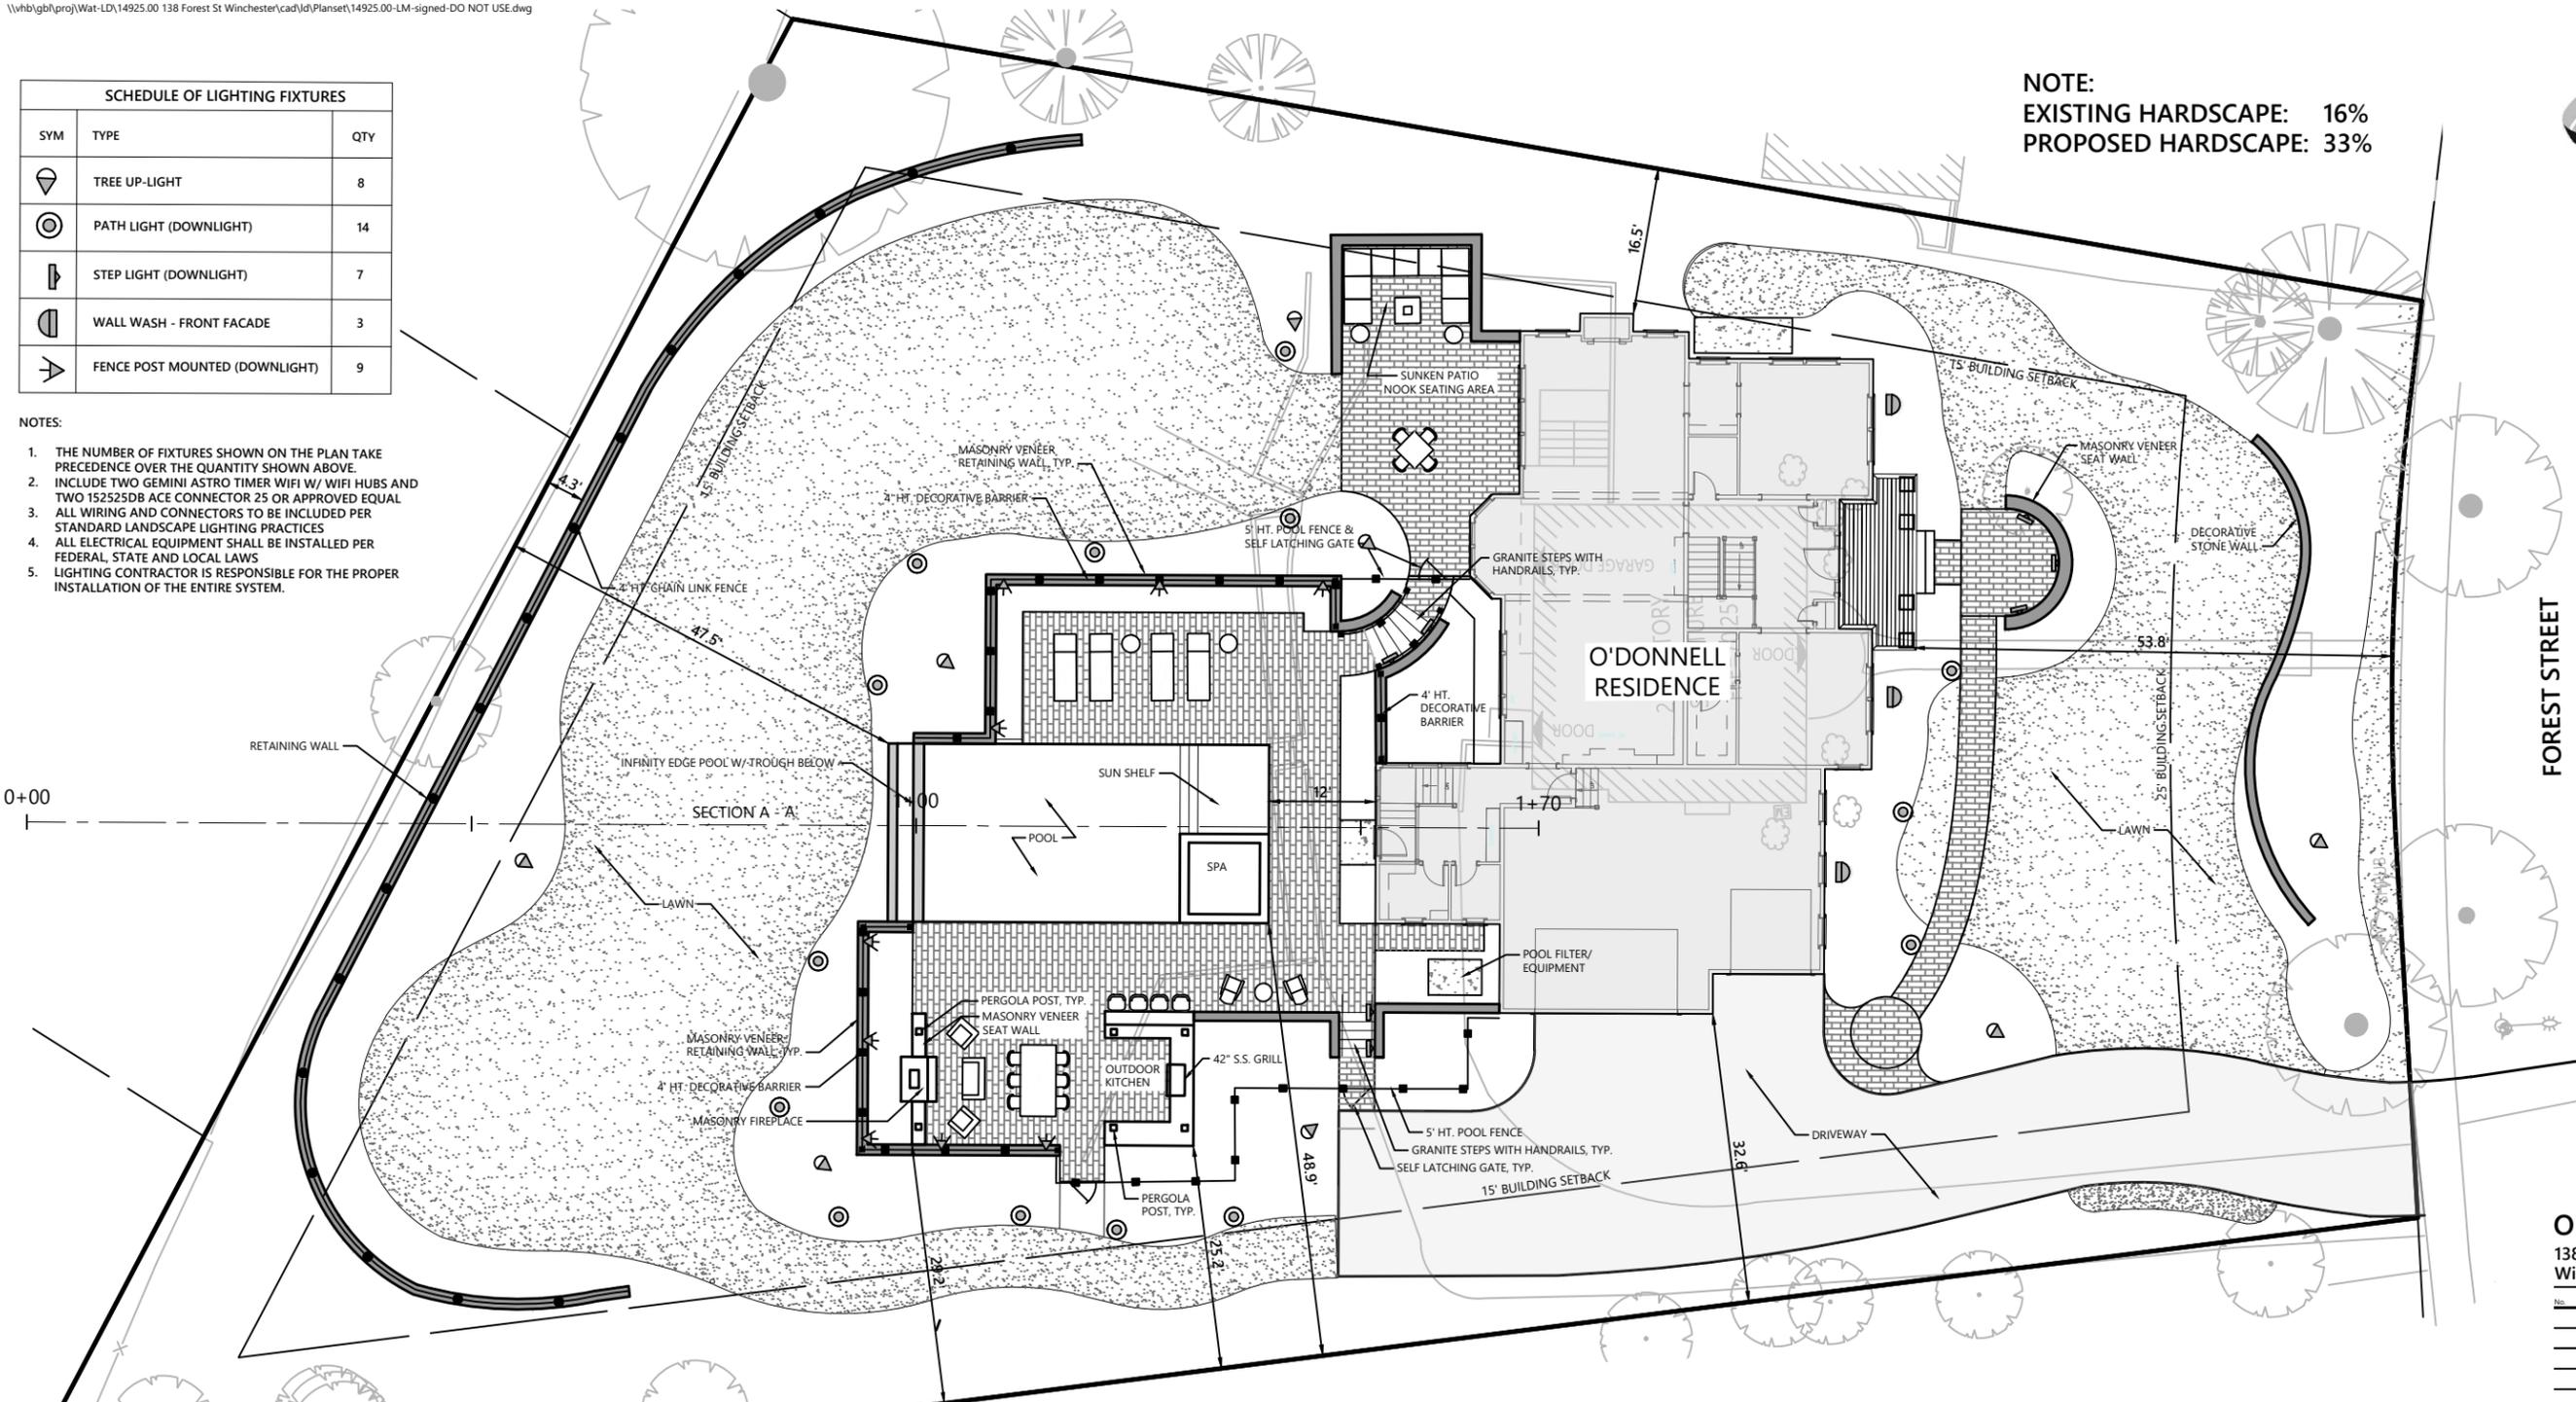

FOREST STREET

O'Donnell Residence
138 Forest Street
Winchester, Massachusetts

No.	Revision	Date	App'd.

Designed by: _____ Checked by: _____
 Issued for: **Permitting** Date: **Sept. 1, 2020**



Not Approved for Construction

Layout, Materials and Plot Plan

L-3

Sheet 3 of 10

Project Number: 14925.00

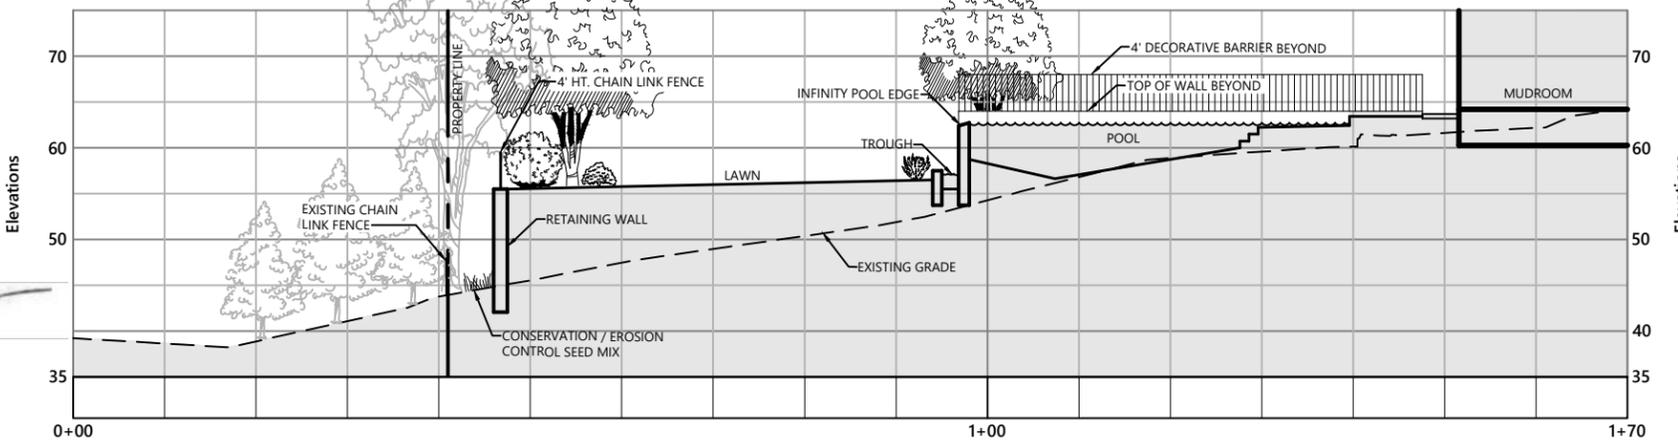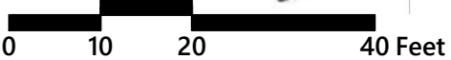

SECTION A - A'