


Leaf Design Associates retains copyright, common law and statutory rights to this drawing and the design described by it. It may not be used for other projects without permission by Leaf Design associates, and it may not be used "For Construction" unless specifically stated.

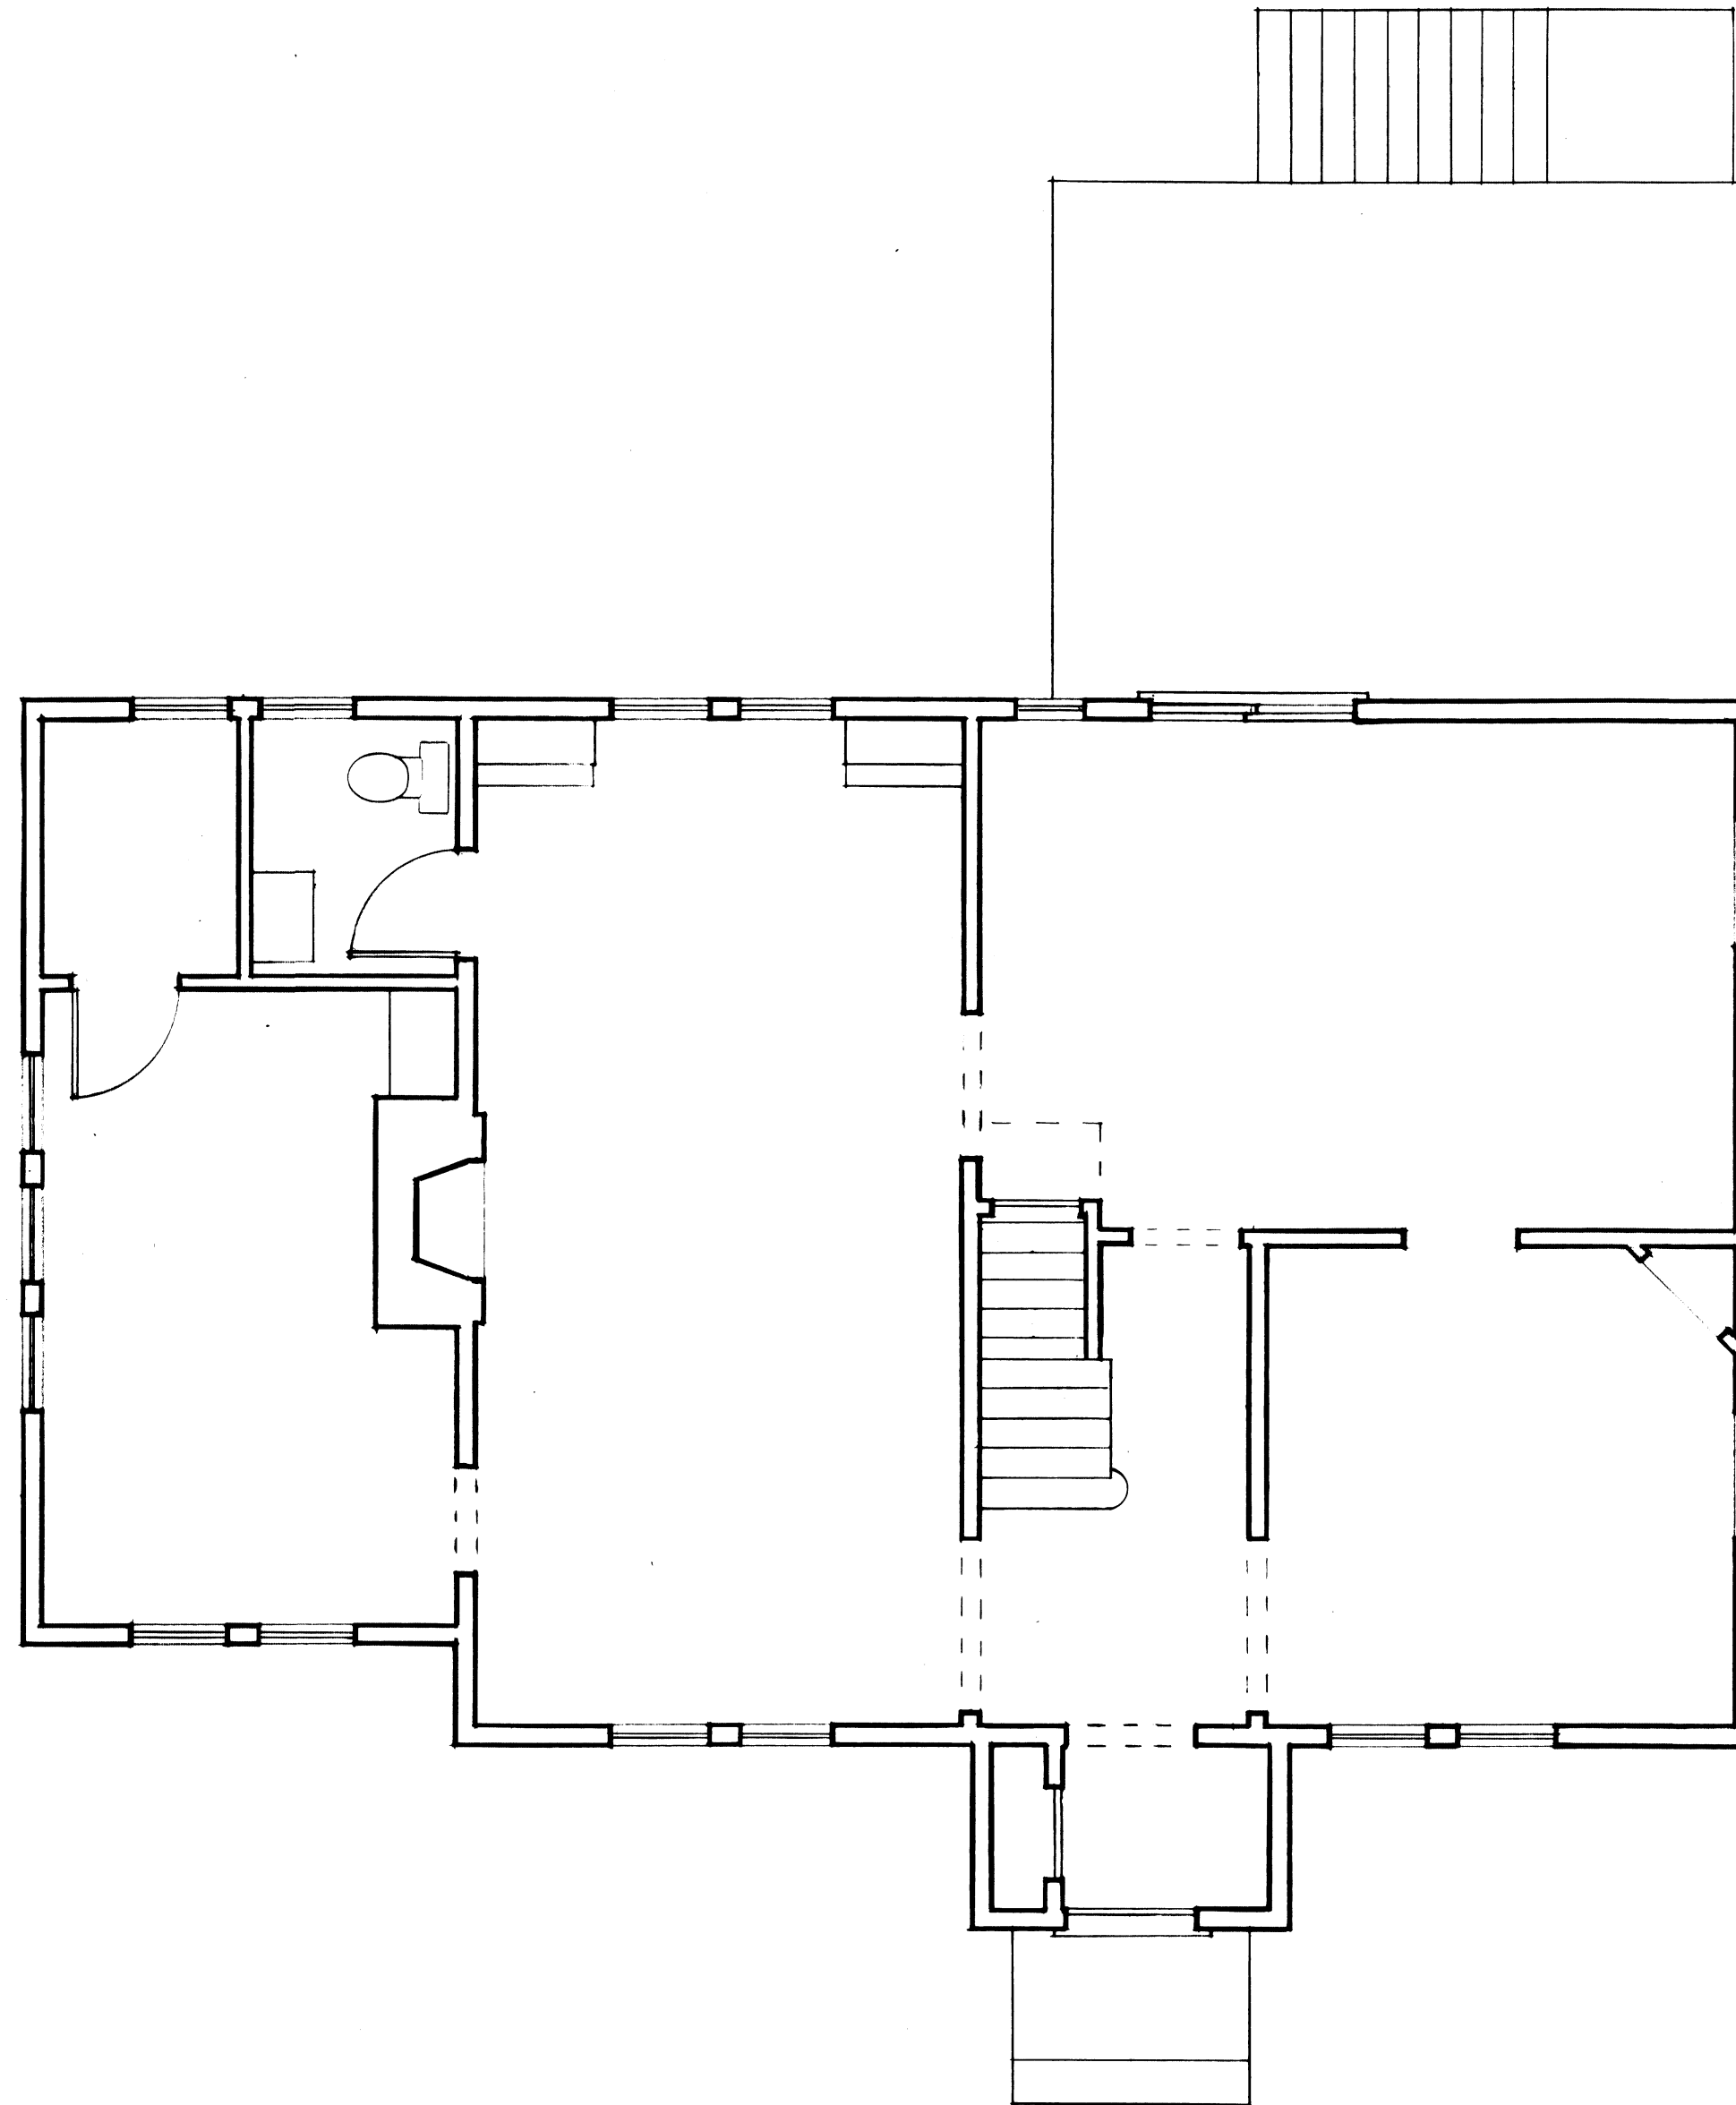

Leaf Design
Associates, Inc.

5 Winslow Road
Winchester, MA 01890
(781) 721-6541

The Murphy Residence

Alexandra and Doug Murphy Alex's cell: (203) 561-2452
34 Oneida Rd, Winchester, MA Doug's cell: (978) 618-2777

Drawing Title:

FIRST FLOOR

Date: 4.15.20 Scale: 1/4" = 1'-0"

Revisions:

"EXISTING 1ST FLOOR"

1