



TYPICAL PAVEMENT SECTION

N.T.S.

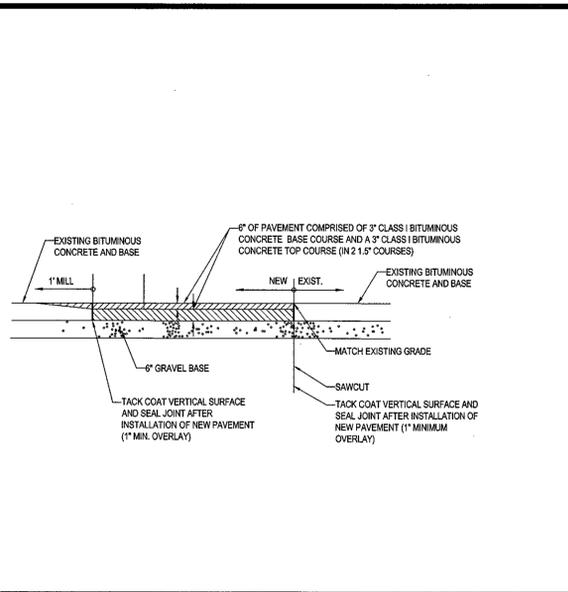


ROADWAY PATCHING DETAIL

N.T.S.

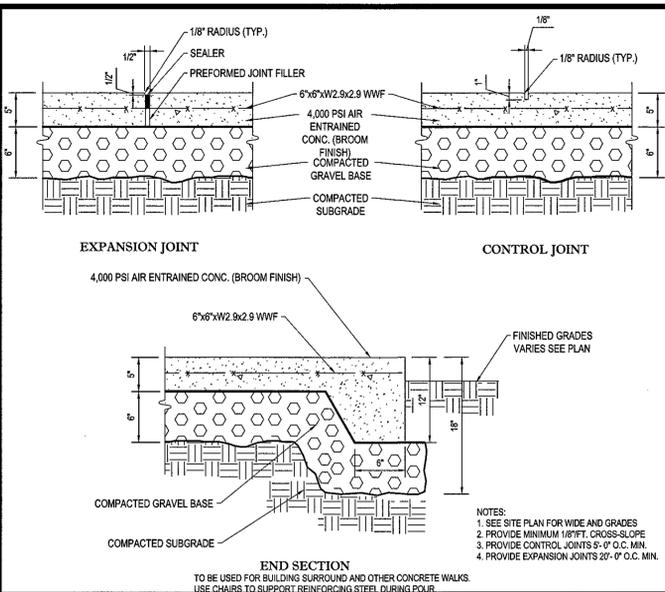


MONOLITHIC CONC. SIDEWALK DETAILS

N.T.S.

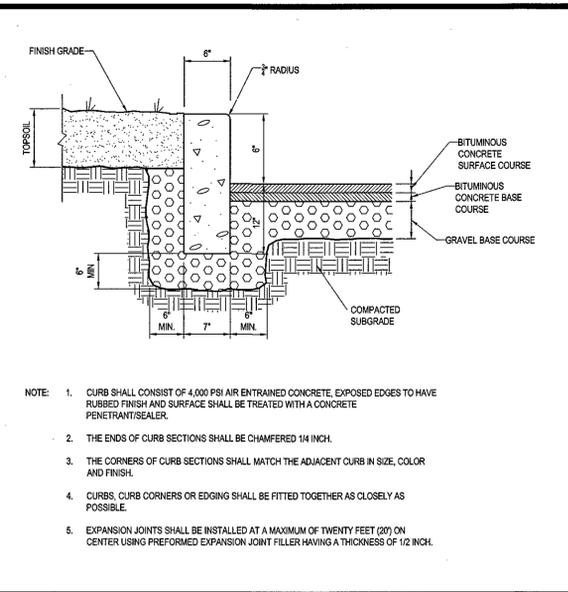


PRECAST CONCRETE CURB DETAIL

N.T.S.

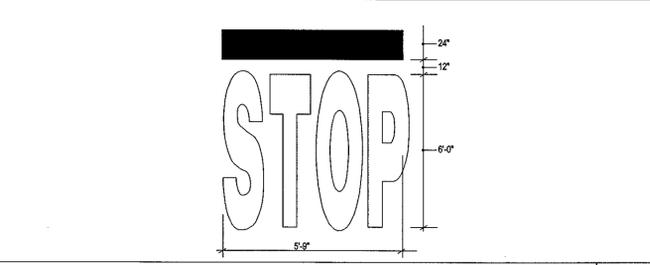


'STOP' BAR DETAIL

N.T.S.

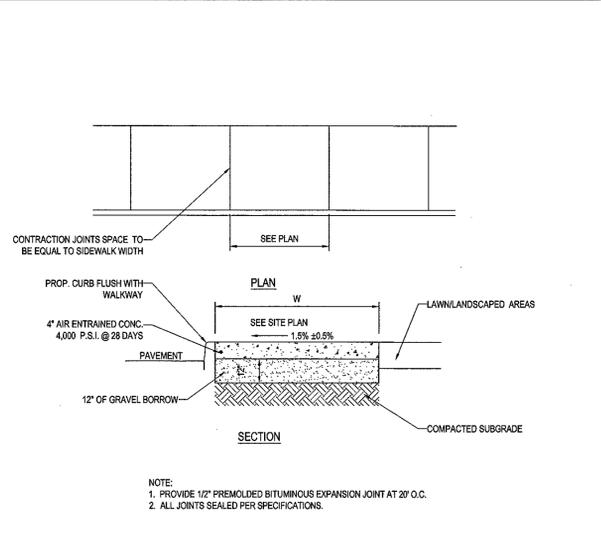


SIDEWALK DETAIL

N.T.S.

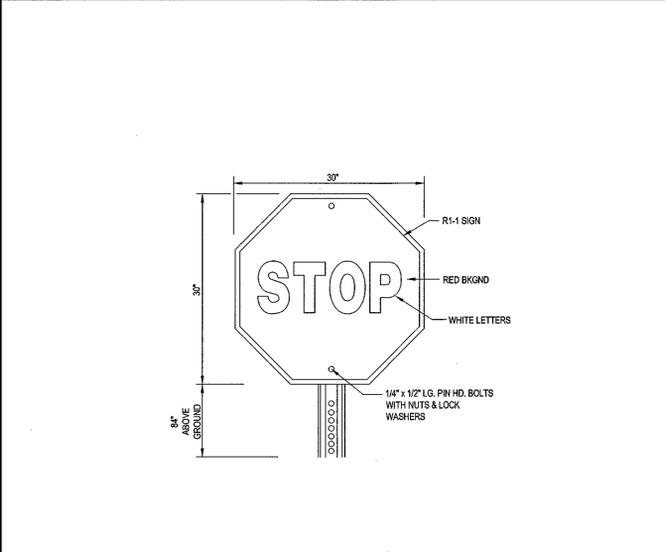


'STOP' SIGN

N.T.S.

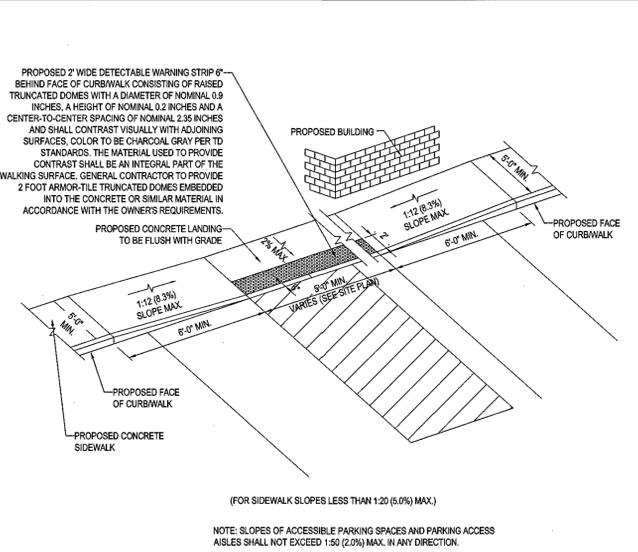


SLOPED WALK DETAIL

N.T.S.

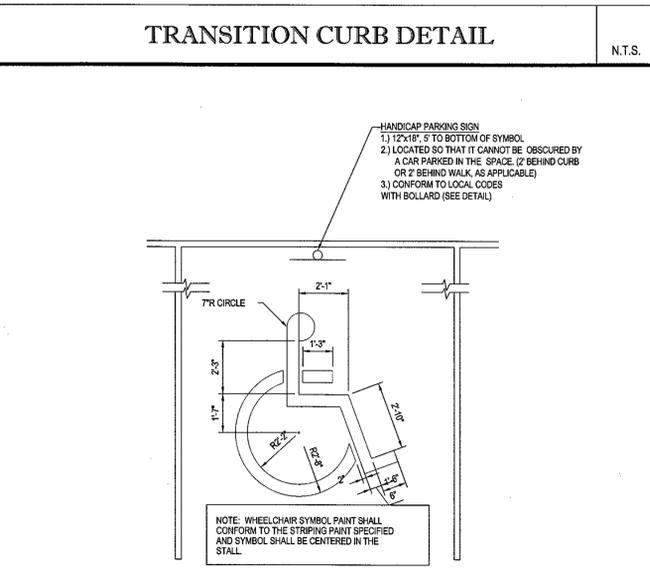


HANDICAP PARKING STALL PAINTING DETAIL

N.T.S.

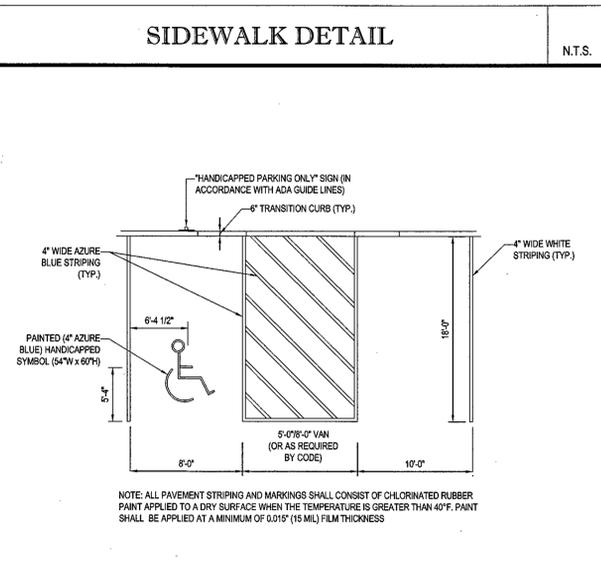


HANDICAPPED STALL MARKINGS & PARKING LOT STRIPING DETAIL

N.T.S.

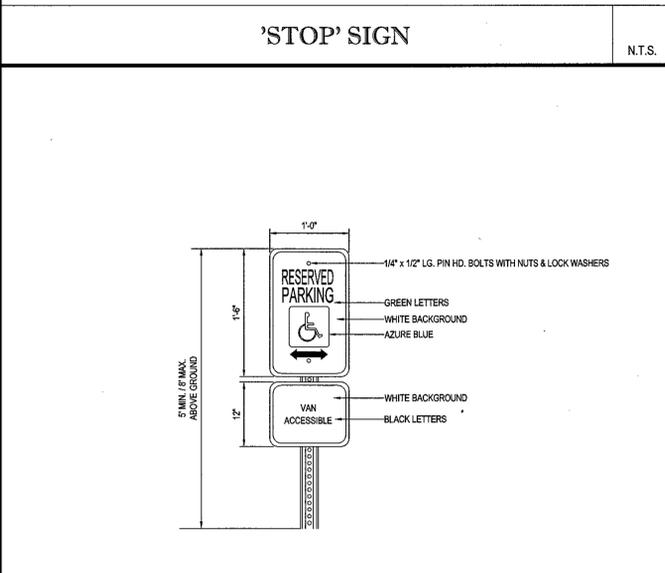

HANDICAP PARKING SIGN DETAIL

N.T.S.

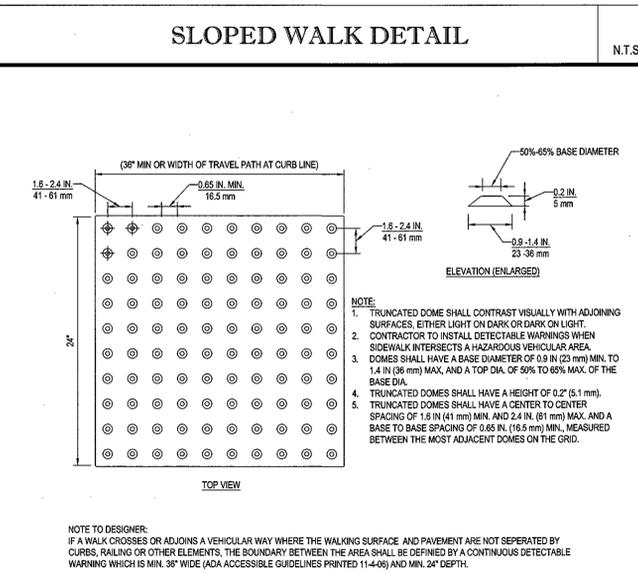

TRUNCATED DOME PATTERN

N.T.S.

BOHLER ENGINEERING

SITE CIVIL AND CONSTRUCTION SERVICES
 LAND SURVEYING PROGRAM MANAGEMENT LANDSCAPE ARCHITECTURE
 SUSTAINABLE DESIGN PERMITTING SERVICES TRANSPORTATION SERVICES

PHILADELPHIA, PA
 BOSTON, MA
 NEW YORK, NY
 WASHINGTON, DC
 CHARLOTTE, NC
 BALTIMORE, MD
 SOUTH FLORIDA
 SOUTH CAROLINA

REVISIONS				
REV	DATE	COMMENT	TOWN AND PEER REVIEW COMMENTS	BY
1	11/17/15			AWP
2				
3				
4				
5				
6				
7				
8				
9				
10				
11				
12				
13				
14				
15				

PRELIMINARY NOT FOR CONSTRUCTION

PROJECT No.: W141161
 DRAWN BY: NEM/AVP
 CHECKED BY: JAK
 DATE: 07/06/15
 SCALE: AS NOTED
 CAD I.D.: W141161S1

SITE DEVELOPMENT PLANS FOR

FX WINCHESTER, LLC

ASSESSOR'S MAP 26, LOT 140 (WINCHESTER)
 MAP 74, BLOCK 2, LOT 2 (WOBURN)
 416 CAMBRIDGE STREET
 TOWN OF WINCHESTER & CITY OF WOBURN
 MIDDLESEX COUNTY MASSACHUSETTS

BOHLER ENGINEERING

352 TURNPIKE ROAD
 SOUTHBOROUGH, MA 01772
 Phone: (508) 480-9900
 Fax: (508) 480-9980
www.BohlerEngineering.com

J.A. LAURICHI

PROFESSIONAL ENGINEER

SHEET TITLE:
CONSTRUCTION

SHEET NUMBER:
11
 OF 14

REV 1 - 11/17/2015

P:\HW\14161\DWG\14161.dwg, 11/17/15, 10:20:04 AM, uplot, xiao2015.pcl, huan24, 1:1